 


KEYNOTE LEGEND:
 << INDICATES KEYNOTE ON PLAN

EAPC
 Architecture Engineering
 Interior Design Industrial

TELE 701.839.4547 FAX 701.839.4545
 2080 36th Avenue SW, Suite 210, Minot ND 58701
www.eapc.net

CONSULTANTS

CLIENT
**MINOT TRANSIT
 AUTHORITY**

PROJECT DESCRIPTION
TRANSFER STATION

CITY **MINOT**
 STATE **NORTH DAKOTA**

ISSUE DATES

DD	DESIGN DEVELOPMENT	10/19/23
MARK	DESCRIPTION	DATE

PROJECT NO: 20232290

DRAWN BY: MG/EMC


CHECKED BY: GL

COPYRIGHT:
 All plans, specifications, computer files, field data, notes and other documents and instruments prepared by EAPC as instruments of service shall remain the property of EAPC. EAPC shall retain all common law, statutory and other reserved rights, including the copyright there to.

STAMP

DRAWING TITLE
**FLOOR PLAN -
 REMODELED**

A201

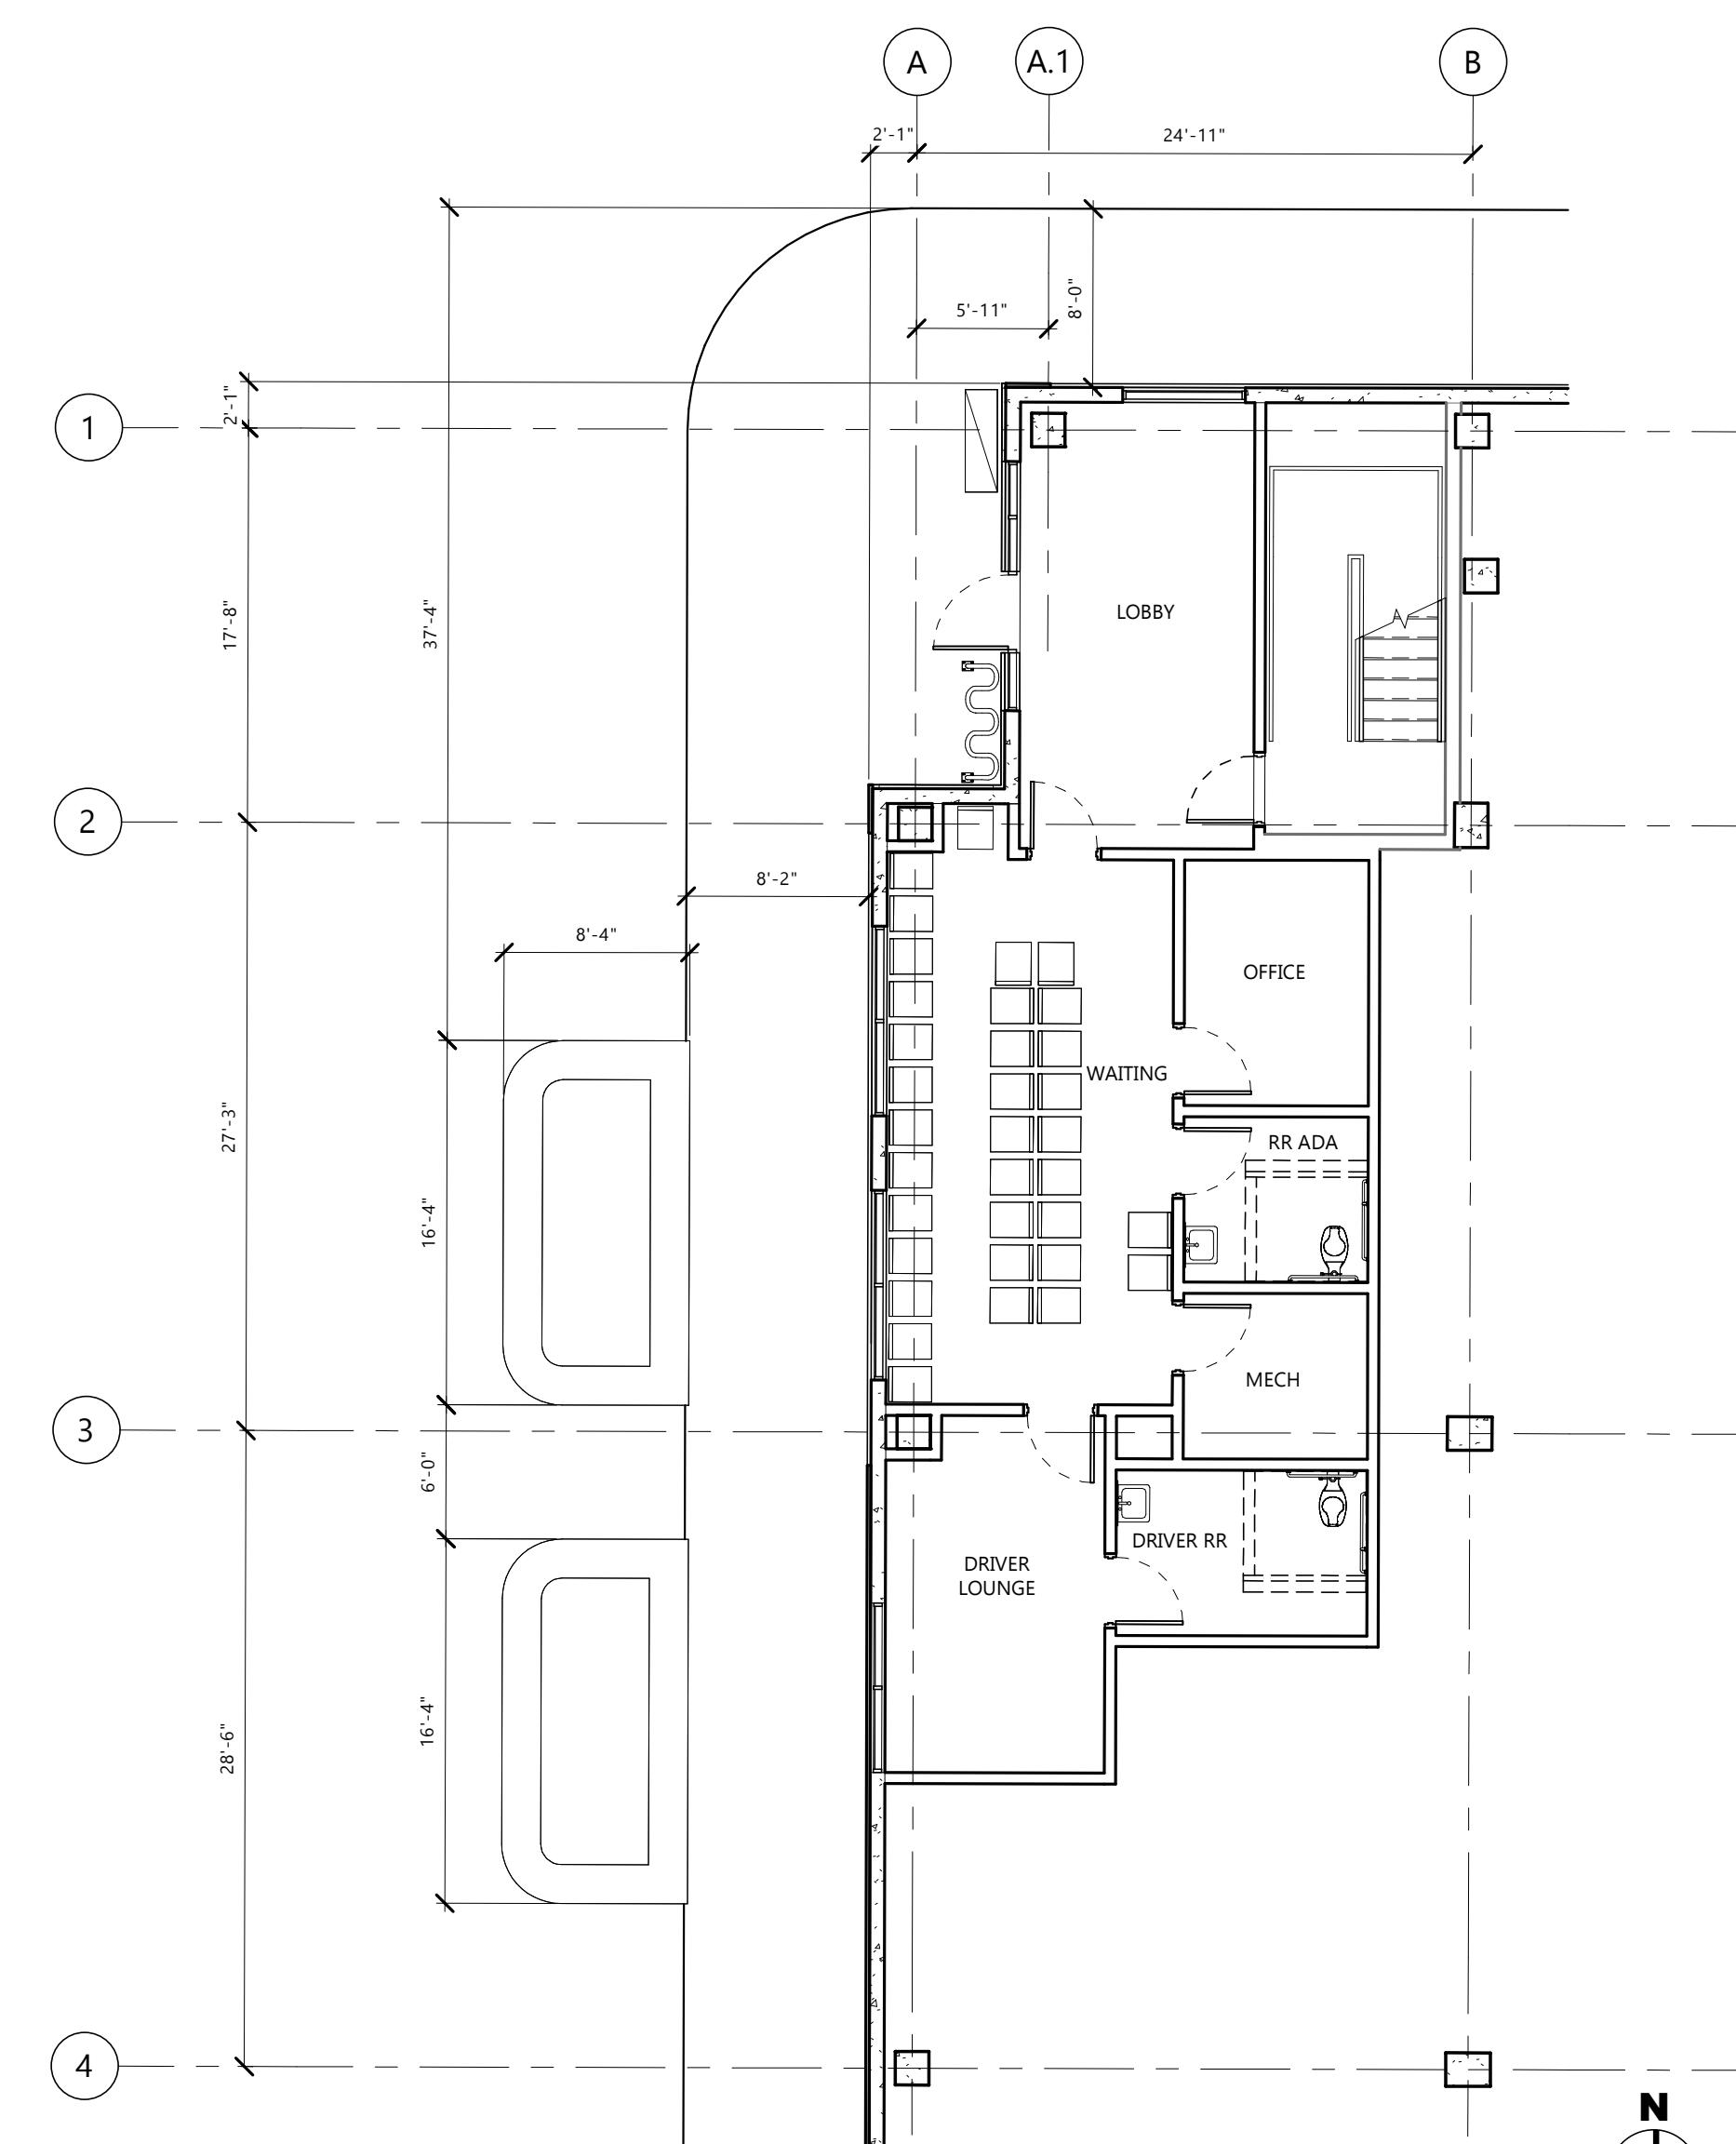

1
 A201 FLOOR PLAN REMODEL
 1/8" = 1'-0"