

P:\PROJECTS\4802 - 2024 Street Improvement\Contract 1 - Cement Stabilize Areas\Design\Plans\4802.1 - 2024 Street Improvement CSA.dwg-Scope-2/13/2024 3:38 PM-(jesse.hoffart)




EVERGREEN AVE
MILL PAVEMENT (6098 SY)
CEMENT STABILIZED BASE (6098 SY)
HOT MIX ASPHALT (HMA) FAA 43 PG 58-28 (1354 TONS)
BITUMINOUS TACK COAT (305 GAL)
ADJUST GV (12 EA)
ADJUST CASTING - MANHOLE (6 EA)
REPLACE VALVE BOX TOP SECTION WHERE NEEDED, TYP (3 EA)
REPLACE CASTING - MANHOLE WHERE NEEDED, TYP (2 EA)
FILL VOLUME FROM EXISTING HMA SURFACE TO NEW HMA SURFACE (229 CY) - SEE SECTIONS & NOTES

FOOTHILLS RD
MILL PAVEMENT (5787 SY)
CEMENT STABILIZED BASE (5787 SY)
HOT MIX ASPHALT (HMA) FAA 43 PG 58-28 (1285 TONS)
BITUMINOUS TACK COAT (289 GAL)
ADJUST GV (18 EA)
ADJUST CASTING - MANHOLE (6 EA)
REPLACE VALVE BOX TOP SECTION WHERE NEEDED (4 EA)
REPLACE CASTING - MANHOLE WHERE NEEDED (2 EA)
FILL VOLUME FROM EXISTING HMA SURFACE TO NEW HMA SURFACE (63 CY) - SEE SECTIONS & NOTES

20TH AVE SW FRONTAGE RD (STABILIZED)
MILL PAVEMENT (15225 SY)
CEMENT STABILIZED BASE (15225 SY)
HOT MIX ASPHALT (HMA) FAA 43 PG 58-28 (3380 TONS)
BITUMINOUS TACK COAT (761 GAL)
ADJUST GV (18 EA)
ADJUST CASTING - MANHOLE (5 EA)
REPLACE VALVE BOX TOP SECTION WHERE NEEDED (6 EA)
REPLACE CASTING - MANHOLE WHERE NEEDED (2 EA)
FILL VOLUME FROM EXISTING HMA SURFACE TO NEW HMA SURFACE (227 CY) - SEE SECTIONS & NOTES

20TH AVE SW FRONTAGE RD (MILL & OVERLAY)
MILL PAVEMENT (1871 SY)
HOT MIX ASPHALT (HMA) FAA 43 PG 58-28 (208 TONS)
BITUMINOUS TACK COAT (131 GAL)
FILL VOLUME FROM EXISTING HMA SURFACE TO NEW HMA SURFACE (1 CY) - SEE SECTIONS & NOTES

RESHAPING OF FORESLOPES AND DITCH BOTTOM
AT THE RURAL RURAL ROAD SECTION OF 20TH AVE SW FRONTAGE RD
(SEE GRADING, SEEDING, AND EROSION CONTROL PLAN)

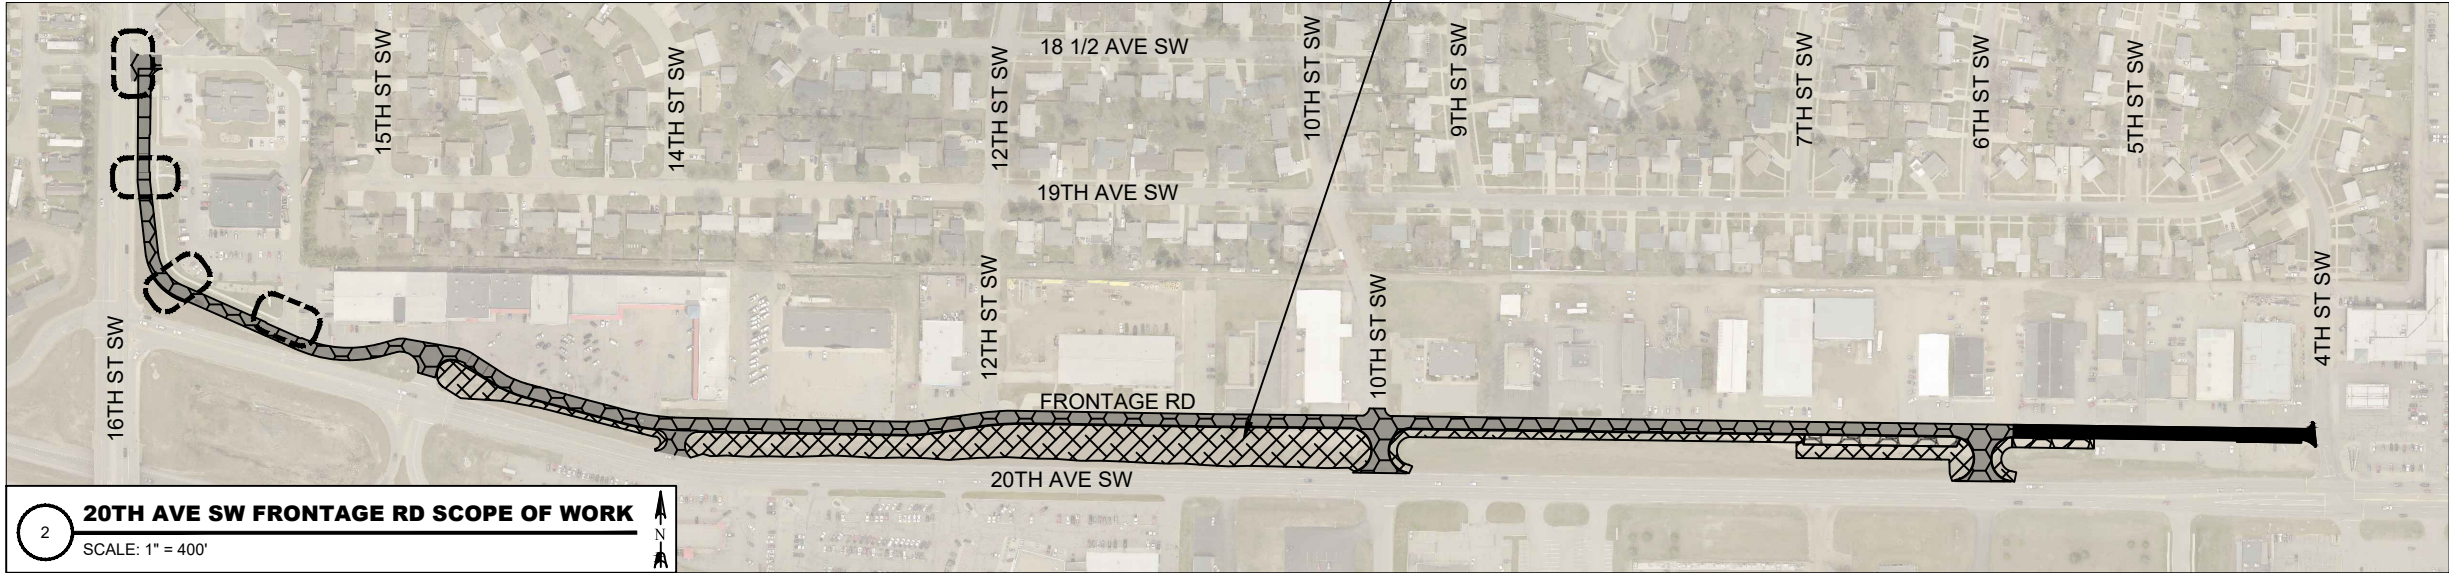

LEGEND

2" MILL AND 2" HMA OVERLAY

FULL DEPTH MILL, CEMENT STABILIZATION, AND 4" HMA

RESHAPING OF FORESLOPES AND DITCH BOTTOM

ENLARGED PLAN IMPROVEMENT AREA

City of Minot

-	-	-	-	By
-	-	-	-	Date
-	-	-	-	Revision
-	-	-	-	No.

2024 STREET IMPROVEMENT
SCOPE OF WORK

Surveyed by	MK	Drawn by	AR	Designed by	MK	Date	02/12/2024	Project No.	4802.1
SHEET									2 OF 97

REGISTERED PROFESSIONAL ENGINEER
NORTH DAKOTA

JESSE
HOFFART
Jesse Hoffart
PE-29748
DATE 2/13/2024