

Box Culvert Drawing Reference

20th Avenue SW

22nd Ave SW

U.S. Highway 2 & 52 Bypass

C-306

Dakota Square Mall Loop Road

C-305

24th Ave SW

C-304

C-303

16th Street SW

26th Ave SW

Dakota Square Mall

C-302

C-307

24th Ave SW

10th Street SW






Attention is Drawn to the Fact That Drawing Scales
May be Altered During Reproduction Processes.
Scales Shown Hereon are Based on a Full Scale
Sheet Size of 11" x 17".

[illegible]

Storm Sewer District 121
Puppy Dog Coulee
Minot, North Dakota
Box Culvert Drawing Reference



PROJECT NO. R22232
DRAWING NAME Box Culvert Overview
C-301

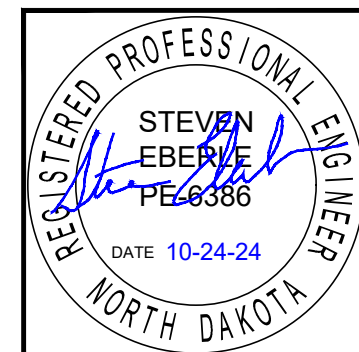

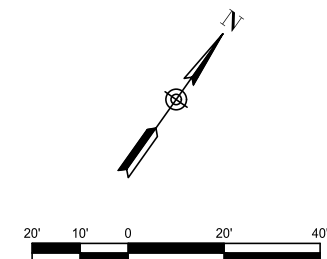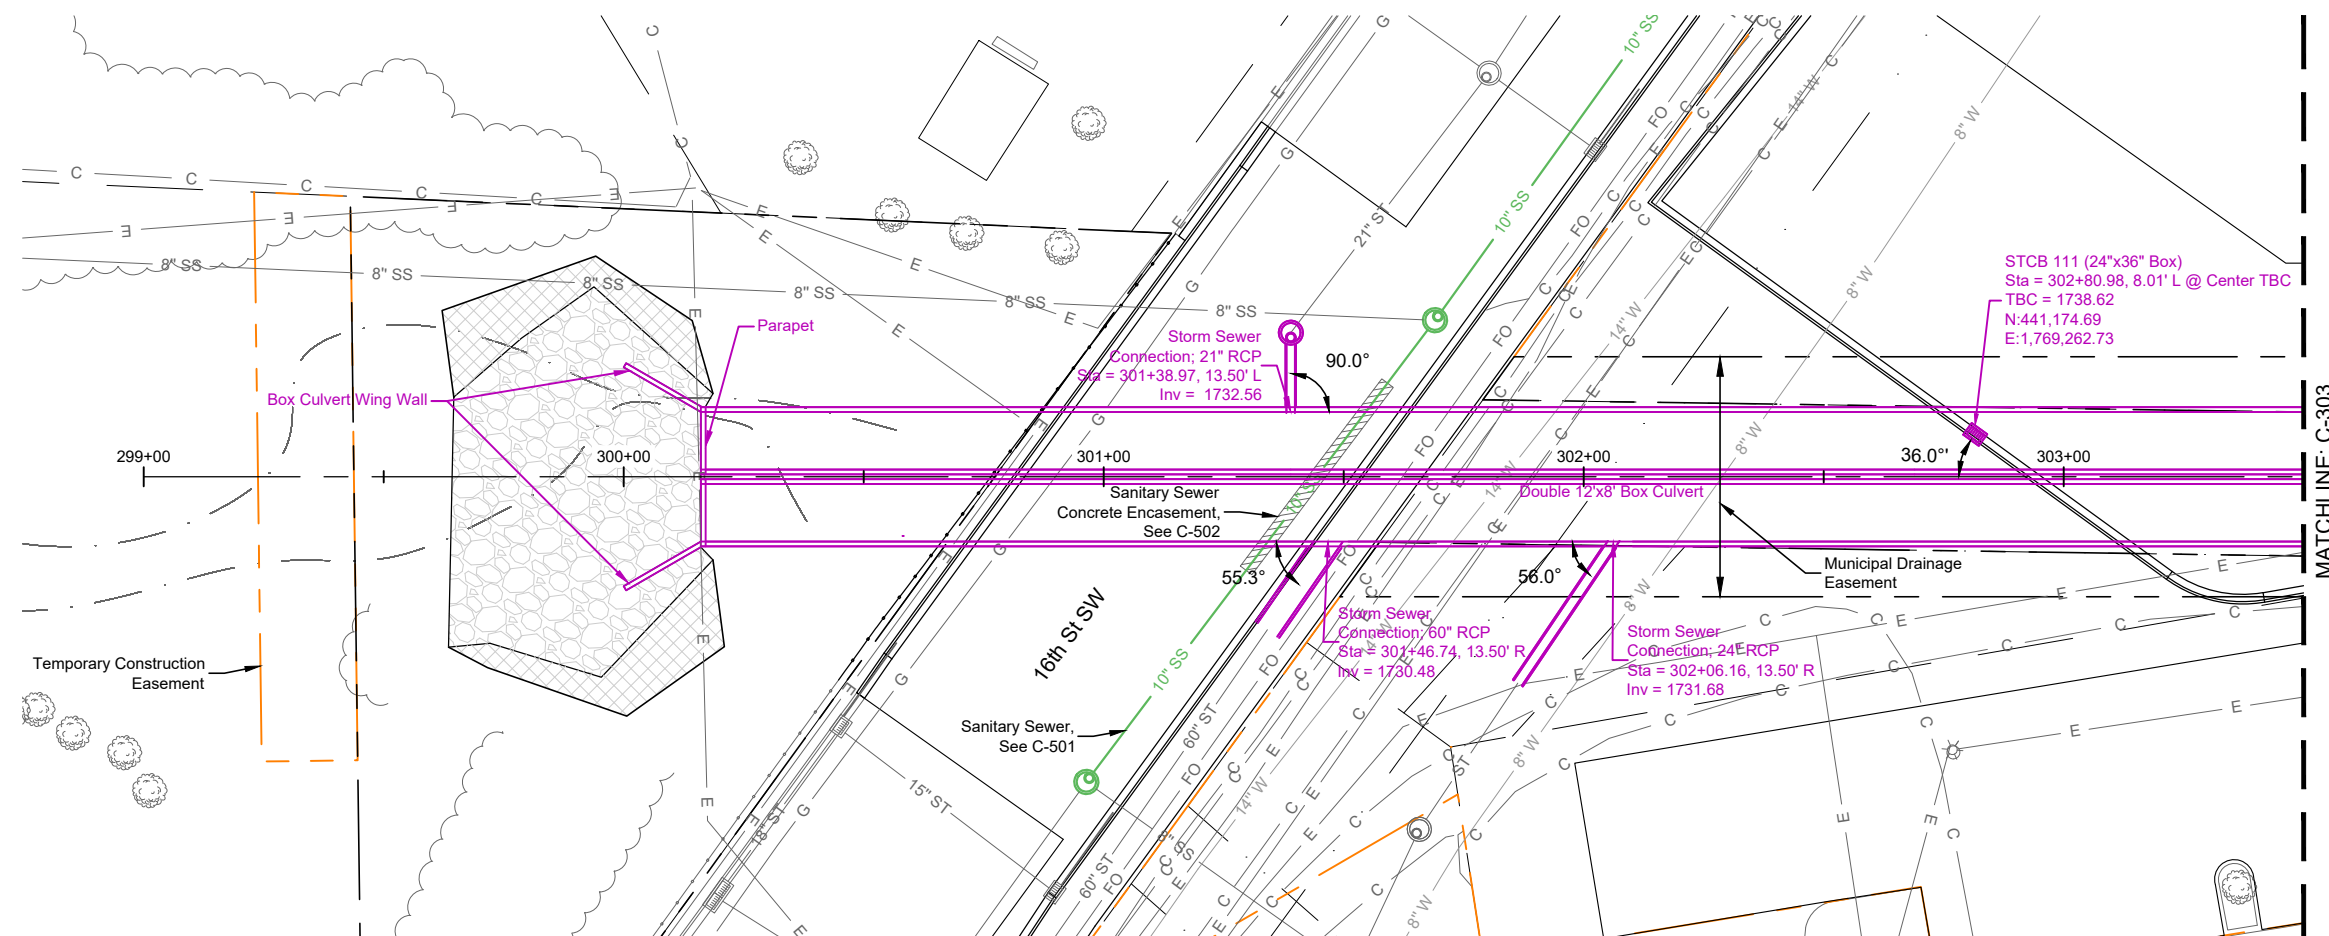

Attention is Drawn to the Fact That Drawing Scales
May be Altered During Reproduction Processes.
Scales Shown Hereon are Based on a Full Scale
Sheet Size of 11" x 17".

- Notes:

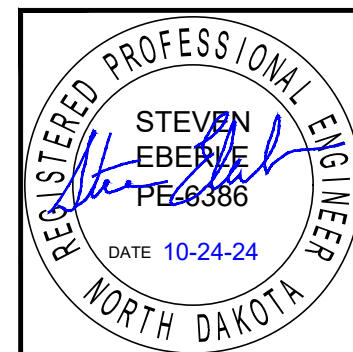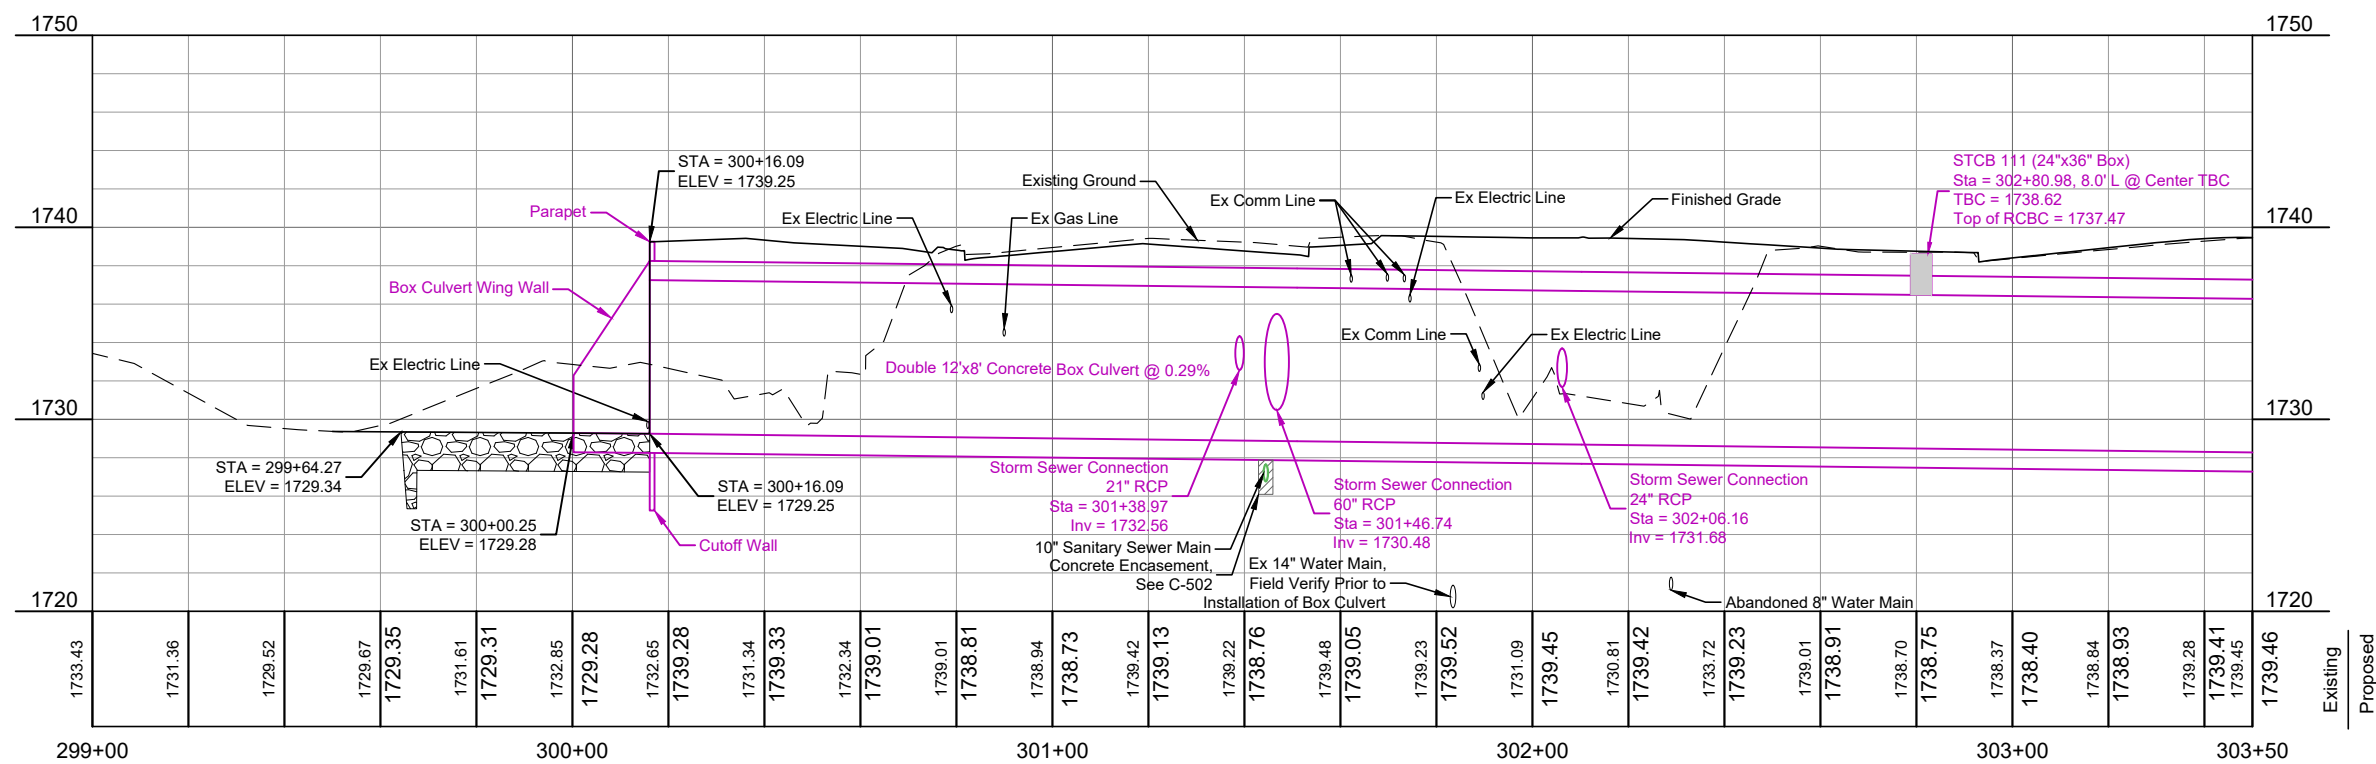

Storm Sewer District 121
Puppy Dog Coulee
Minot, North Dakota
Box Culvert Plan & Profile Sta 299+00 to Sta 303+50



SCALE (H): 1" = 40'
SCALE (V): 1" = 10'
DRAWN BY: EJJ
DESIGNED BY: SLE
CHECKED BY: SLE
DATE: 10/24/2024

**ACKERMAN
ESTVOLD**

1907 17th St SE • Minot, ND 58701
701.837.8737 • www.ackerman-estvold.com

Minot, ND • Fargo, ND • Williston, ND • Bismarck, ND

Thursday, October 24, 2025 Thursday, October 24, 2024
G:\22232_PUPPY DOG COULEE\11510\DWG\PLAN AND PROFILE.DWG

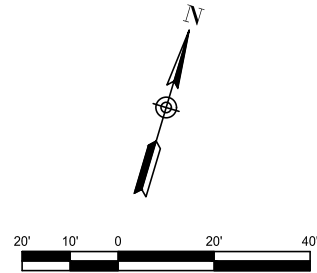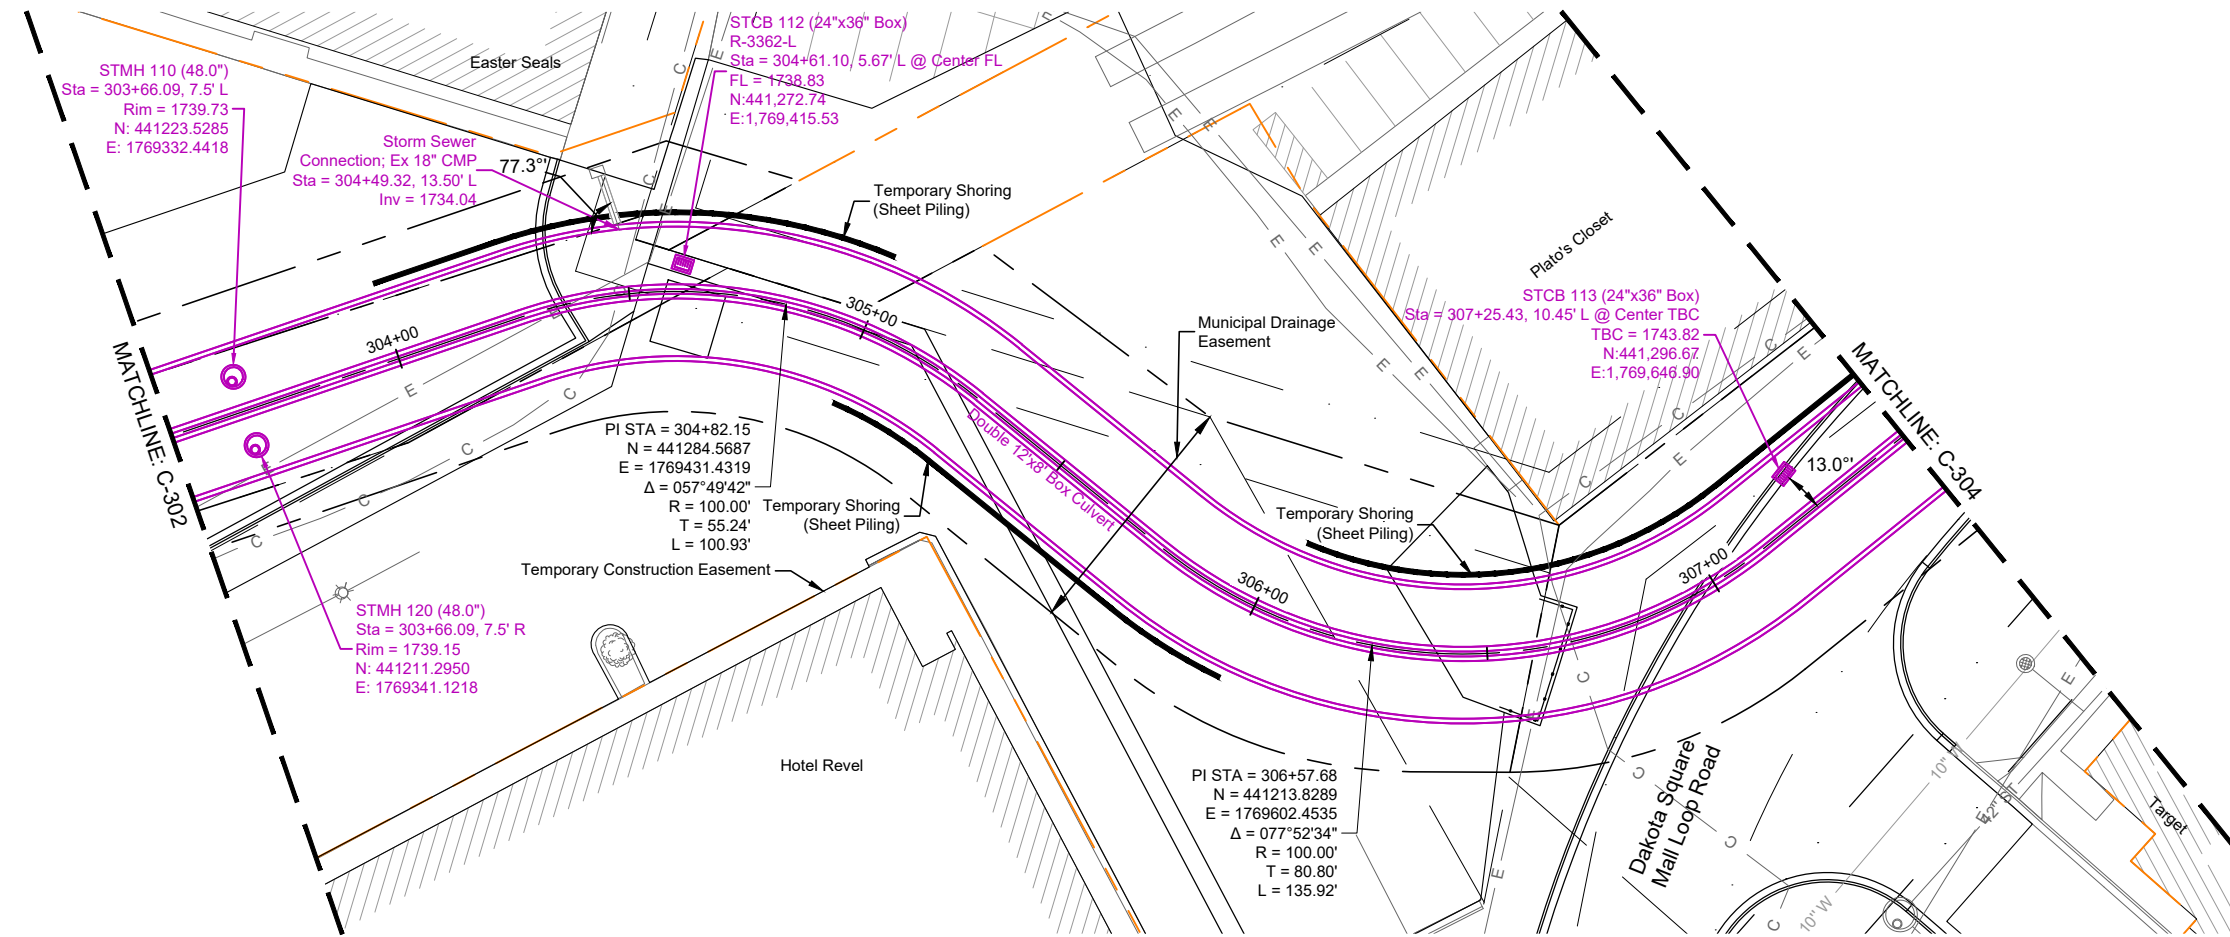

Graphic Scale:

Attention is Drawn to the Fact That Drawing Scales
May be Altered During Reproduction Processes.
Scales Shown Hereon are Based on a Full Scale
Sheet Size of 11" x 17".

Scale: 1" = 40'

Notes:



- See Section 400 for storm sewer laterals and connection details.
- Franchise utility depth's are approximate and shown as 24" - 48" typical buried. Contractor shall assume utilities will be in conflict with box culvert installation and shall assume replacement, raising, lowering, or other modifications will be required.



**ACKERMAN
ESTVOLD**
1907 17th St SE · Minot, ND 58701
701.837.8737 · www.ackerman-estvold.com
Minot, ND | Fargo, ND | Williston, ND | Boise, ID

SCALE (H): 1" = 40'
SCALE (V): 1" = 10'
DRAWN BY: EUL
DESIGNED BY: SLE
CHECKED BY: SLE
DATE: 10/24/2024

Storm Sewer District 121
Puppy Dog Coulee
Minot, North Dakota
Box Culvert Plan & Profile Sta 303+50 to Sta 307+50

PROJECT NO.
R22232
DRAWING NAME
Box Culvert P&P
C-303

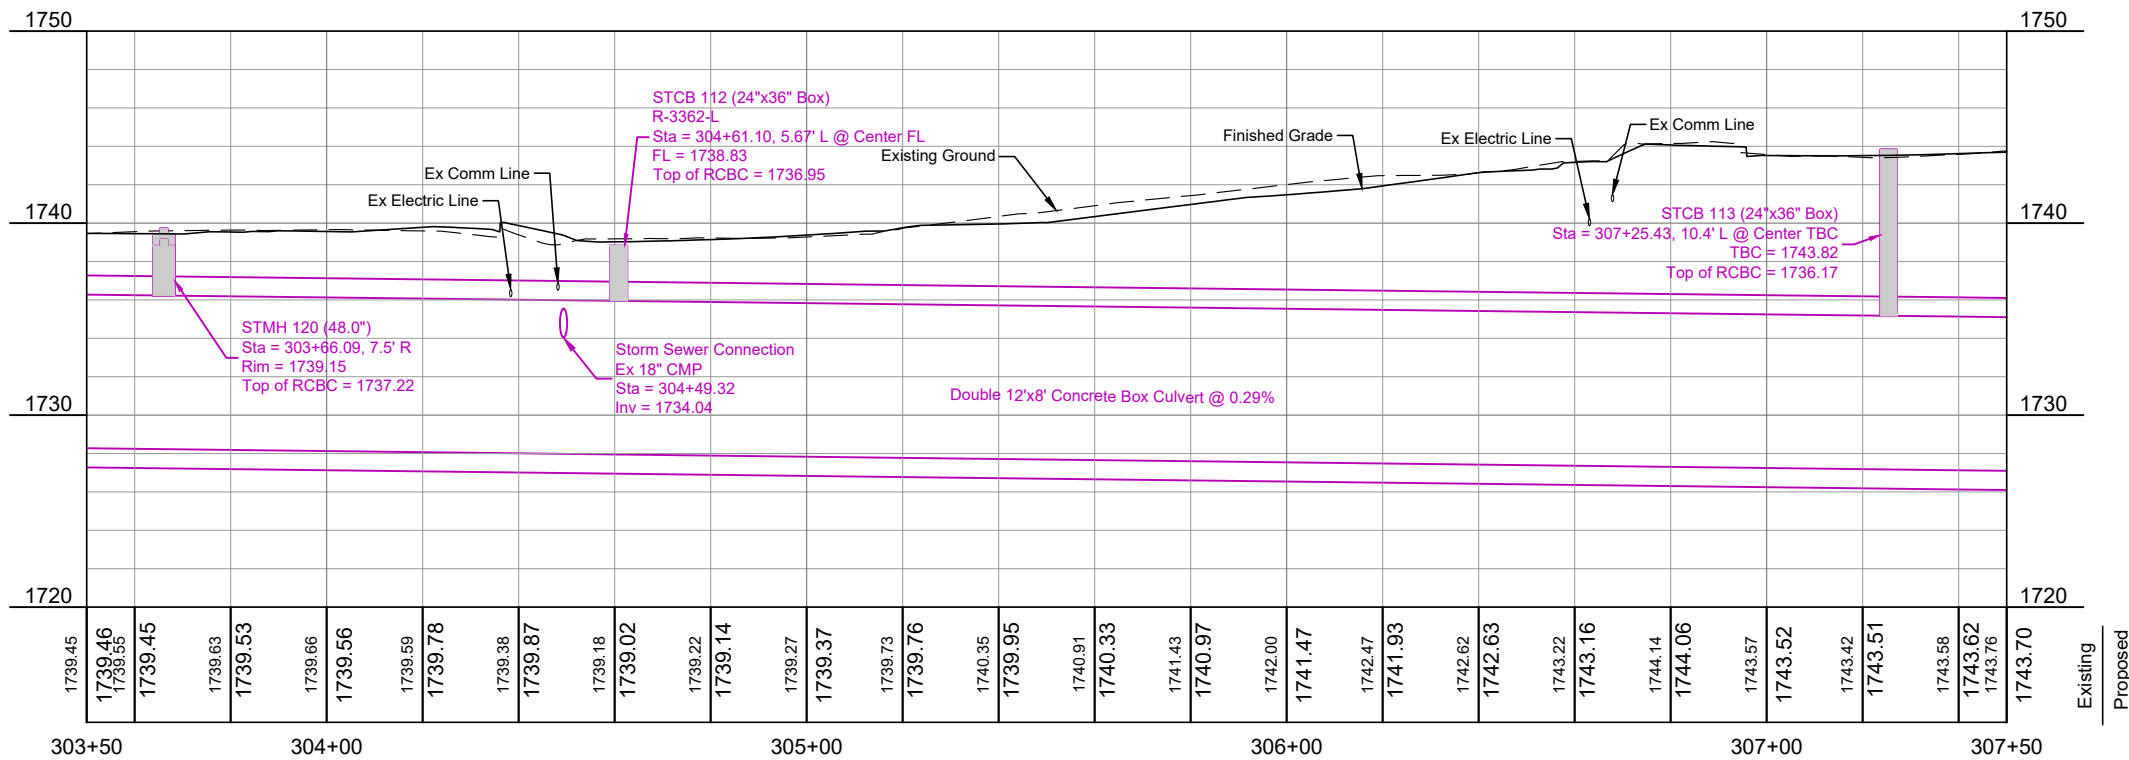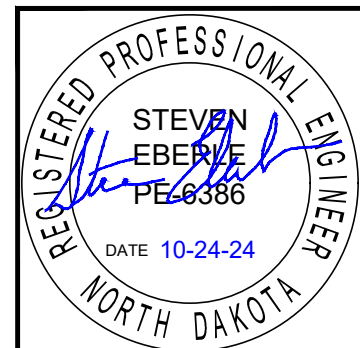

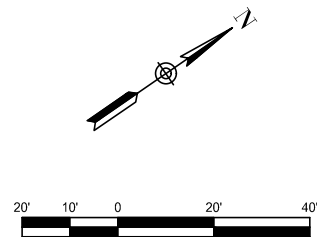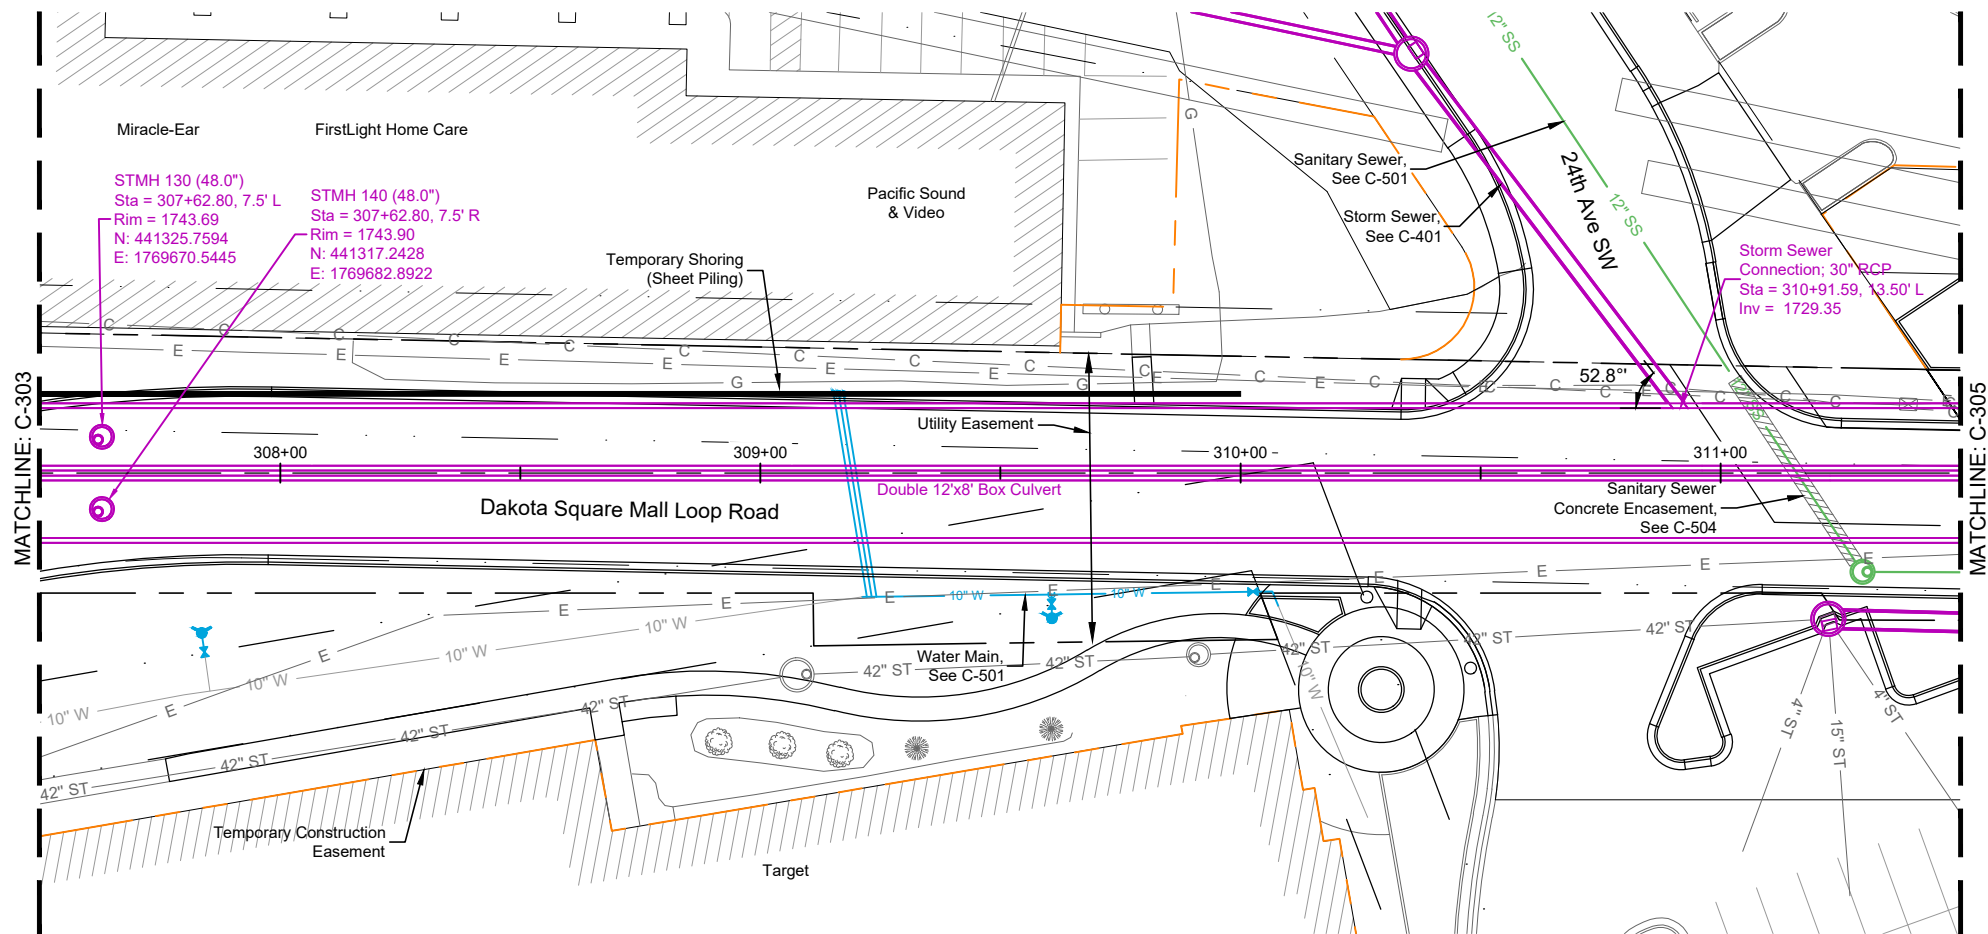



Graphic Scale:

Attention is Drawn to the Fact That Drawing Scales May be Altered During Reproduction Processes. Scales Shown Hereon are Based on a Full Scale Sheet Size of 11" x 17".

Scale: 1" = 40'

Notes:

- See Section 400 for storm sewer laterals and connection details.
- Franchise utility depth's are approximate and shown as 24" - 48" typical buried. Contractor shall assume utilities will be in conflict with box culvert installation and shall assume replacement, raising, lowering, or other modifications will be required.

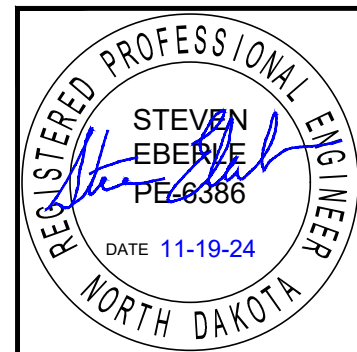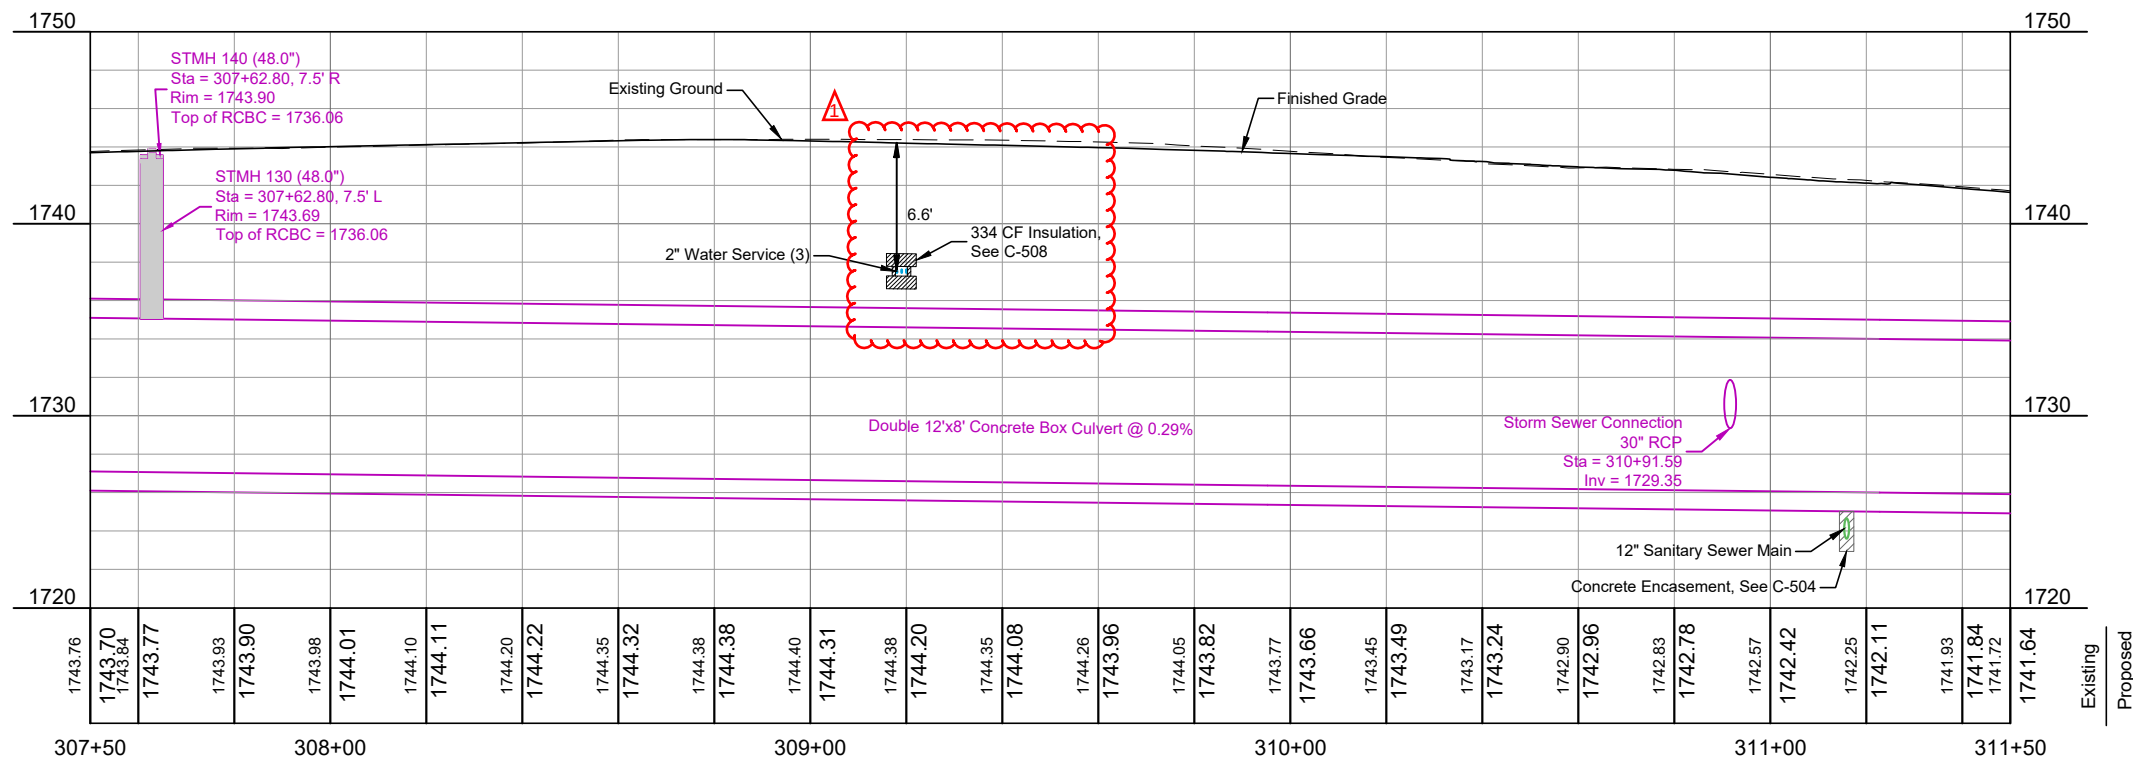

NO.	REVISIONS	BY	DATE	APPR.
1	Revised water service crossing and insulation	EUL	11/19/24	SLE

ACKERMAN
ESTVOLD

1907 17th St SE · Minot, ND 58701
701.837.8737 · www.ackerman-estvold.com
Minot, ND | Fargo, ND | Williston, ND | Boise, ID

SCALE (H): 1" = 40'	SCALE (V): 1" = 10'
DRAWN BY: EUL	DESIGNED BY: SLE
CHECKED BY: SLE	DATE: 11/19/2024

Storm Sewer District 121
Puppy Dog Coulee
Minot, North Dakota
Box Culvert Plan & Profile Sta 307+50 to Sta 311+50

PROJECT NO. R22232
DRAWING NAME Box Culvert P&P
C-304

