

STATE	PROJECT NO.	PCN NO.	SECTION NO.	SHEET NO.
ND	CVD-4-989(128)	23804	1	1

NORTH DAKOTA
DEPARTMENT OF TRANSPORTATION



CVD-4-989(128)

Ward County
City of Minot

LED Lighting Conversions

GOVERNING SPECIFICATIONS	Date Published and Adopted by the North Dakota Department of Transportation
Standard Specifications	01/01/2022
Supplemental Specifications	NONE

PROJECT NUMBER \ DESCRIPTION	NET MILES	GROSS MILES
CVD-4-989(128)	9.5	9.5

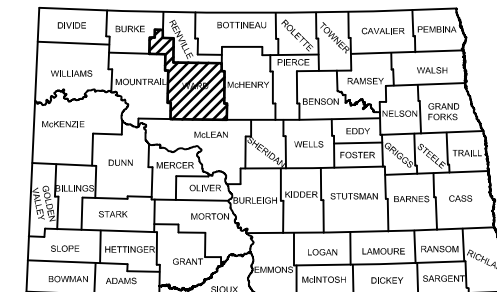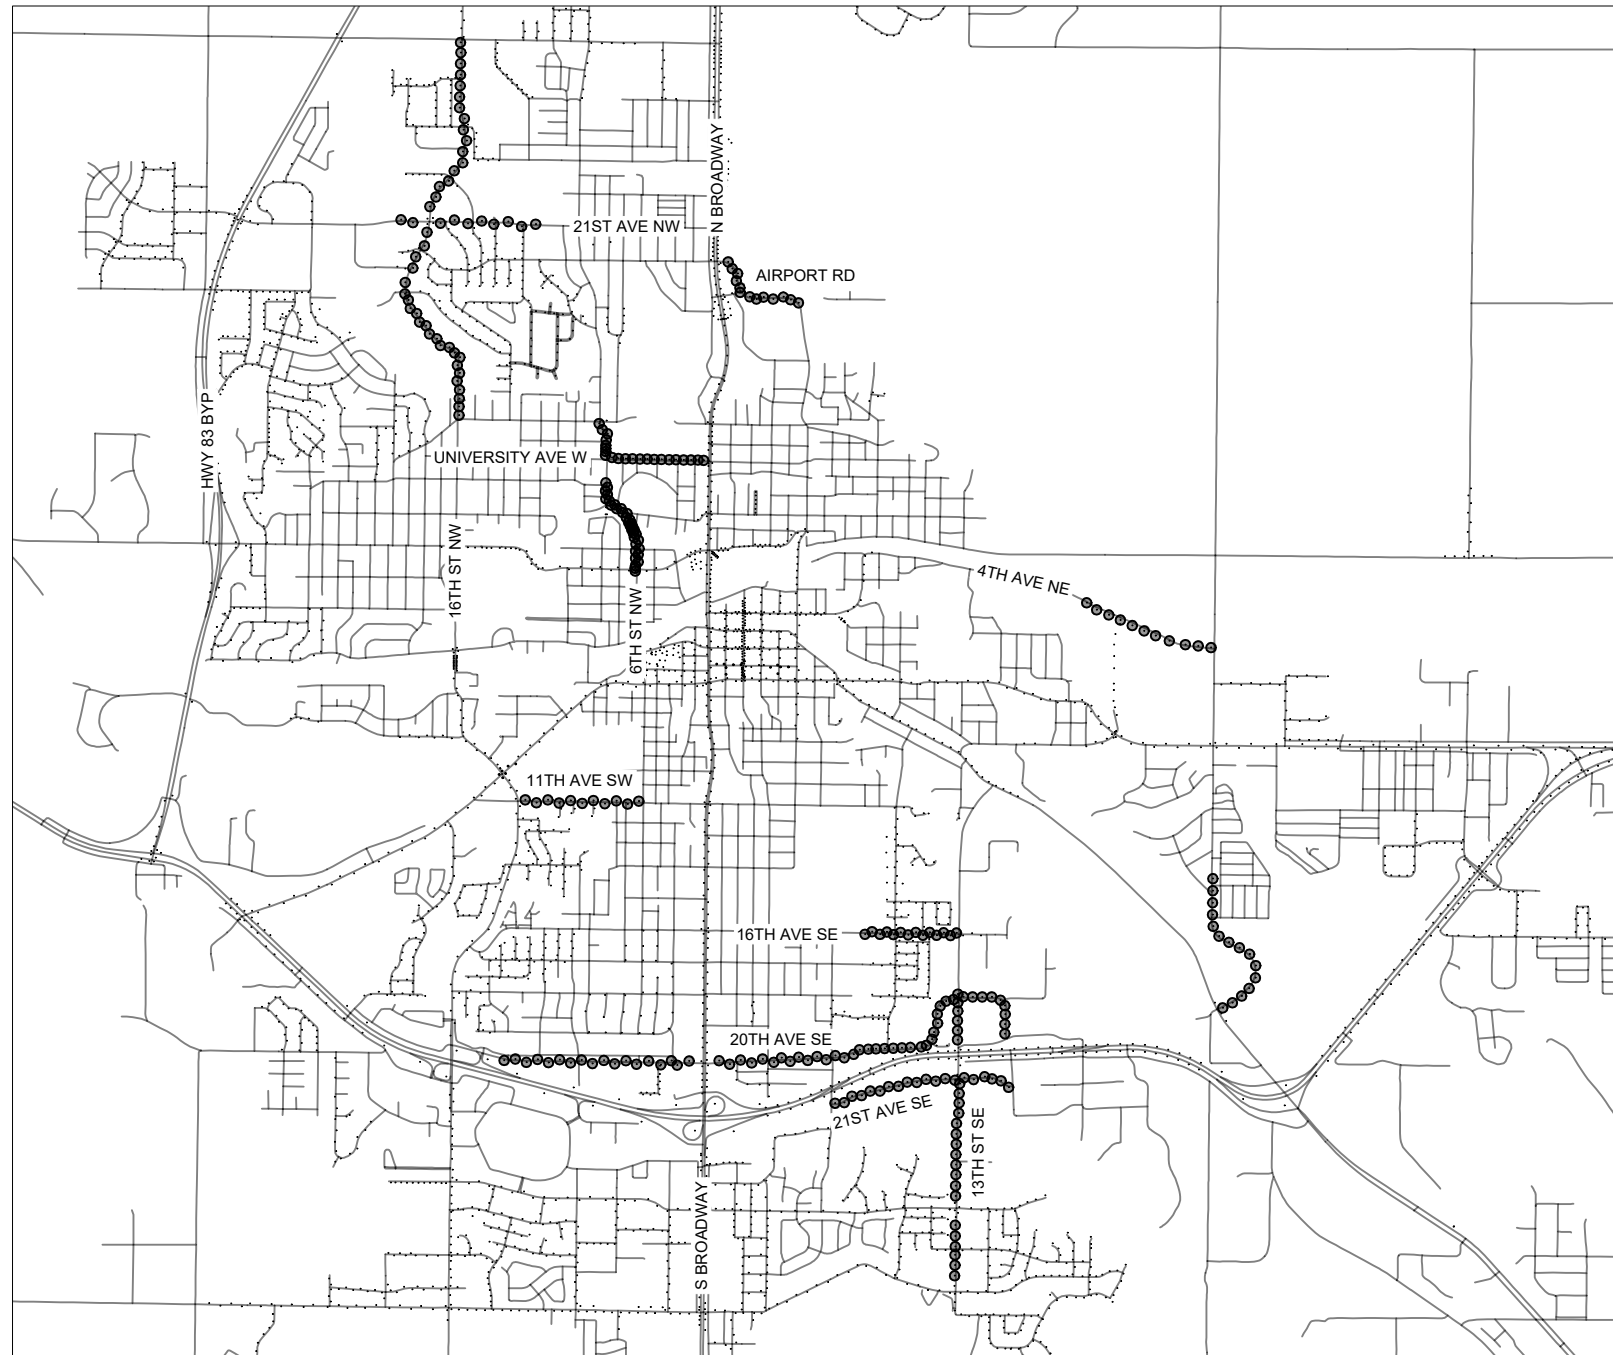

STATE OF NORTH DAKOTA

SCALE: 1" = 4000'

PROJECT WORK LOCATIONS ARE SHOWN IN BOLD.

DESIGNER Stephen Joersz, PE
DESIGNER
DESIGNER

I hereby certify that the attached plans were prepared by me or under my direct supervision and that I am a duly registered professional engineer under the laws of the state of ND.

APPROVED DATE:

11/21/2022

Lance Meyer
LANCE E. MEYER, P.E., CITY ENGINEER
CITY OF MINOT

