


M:\Traffic\Division\2023 Proposed Ordinance\1st Ave SW Parking\1st St SW Parking.dwg-Parking Layout-11/28/2023 9:58 AM-(alicia.romam)

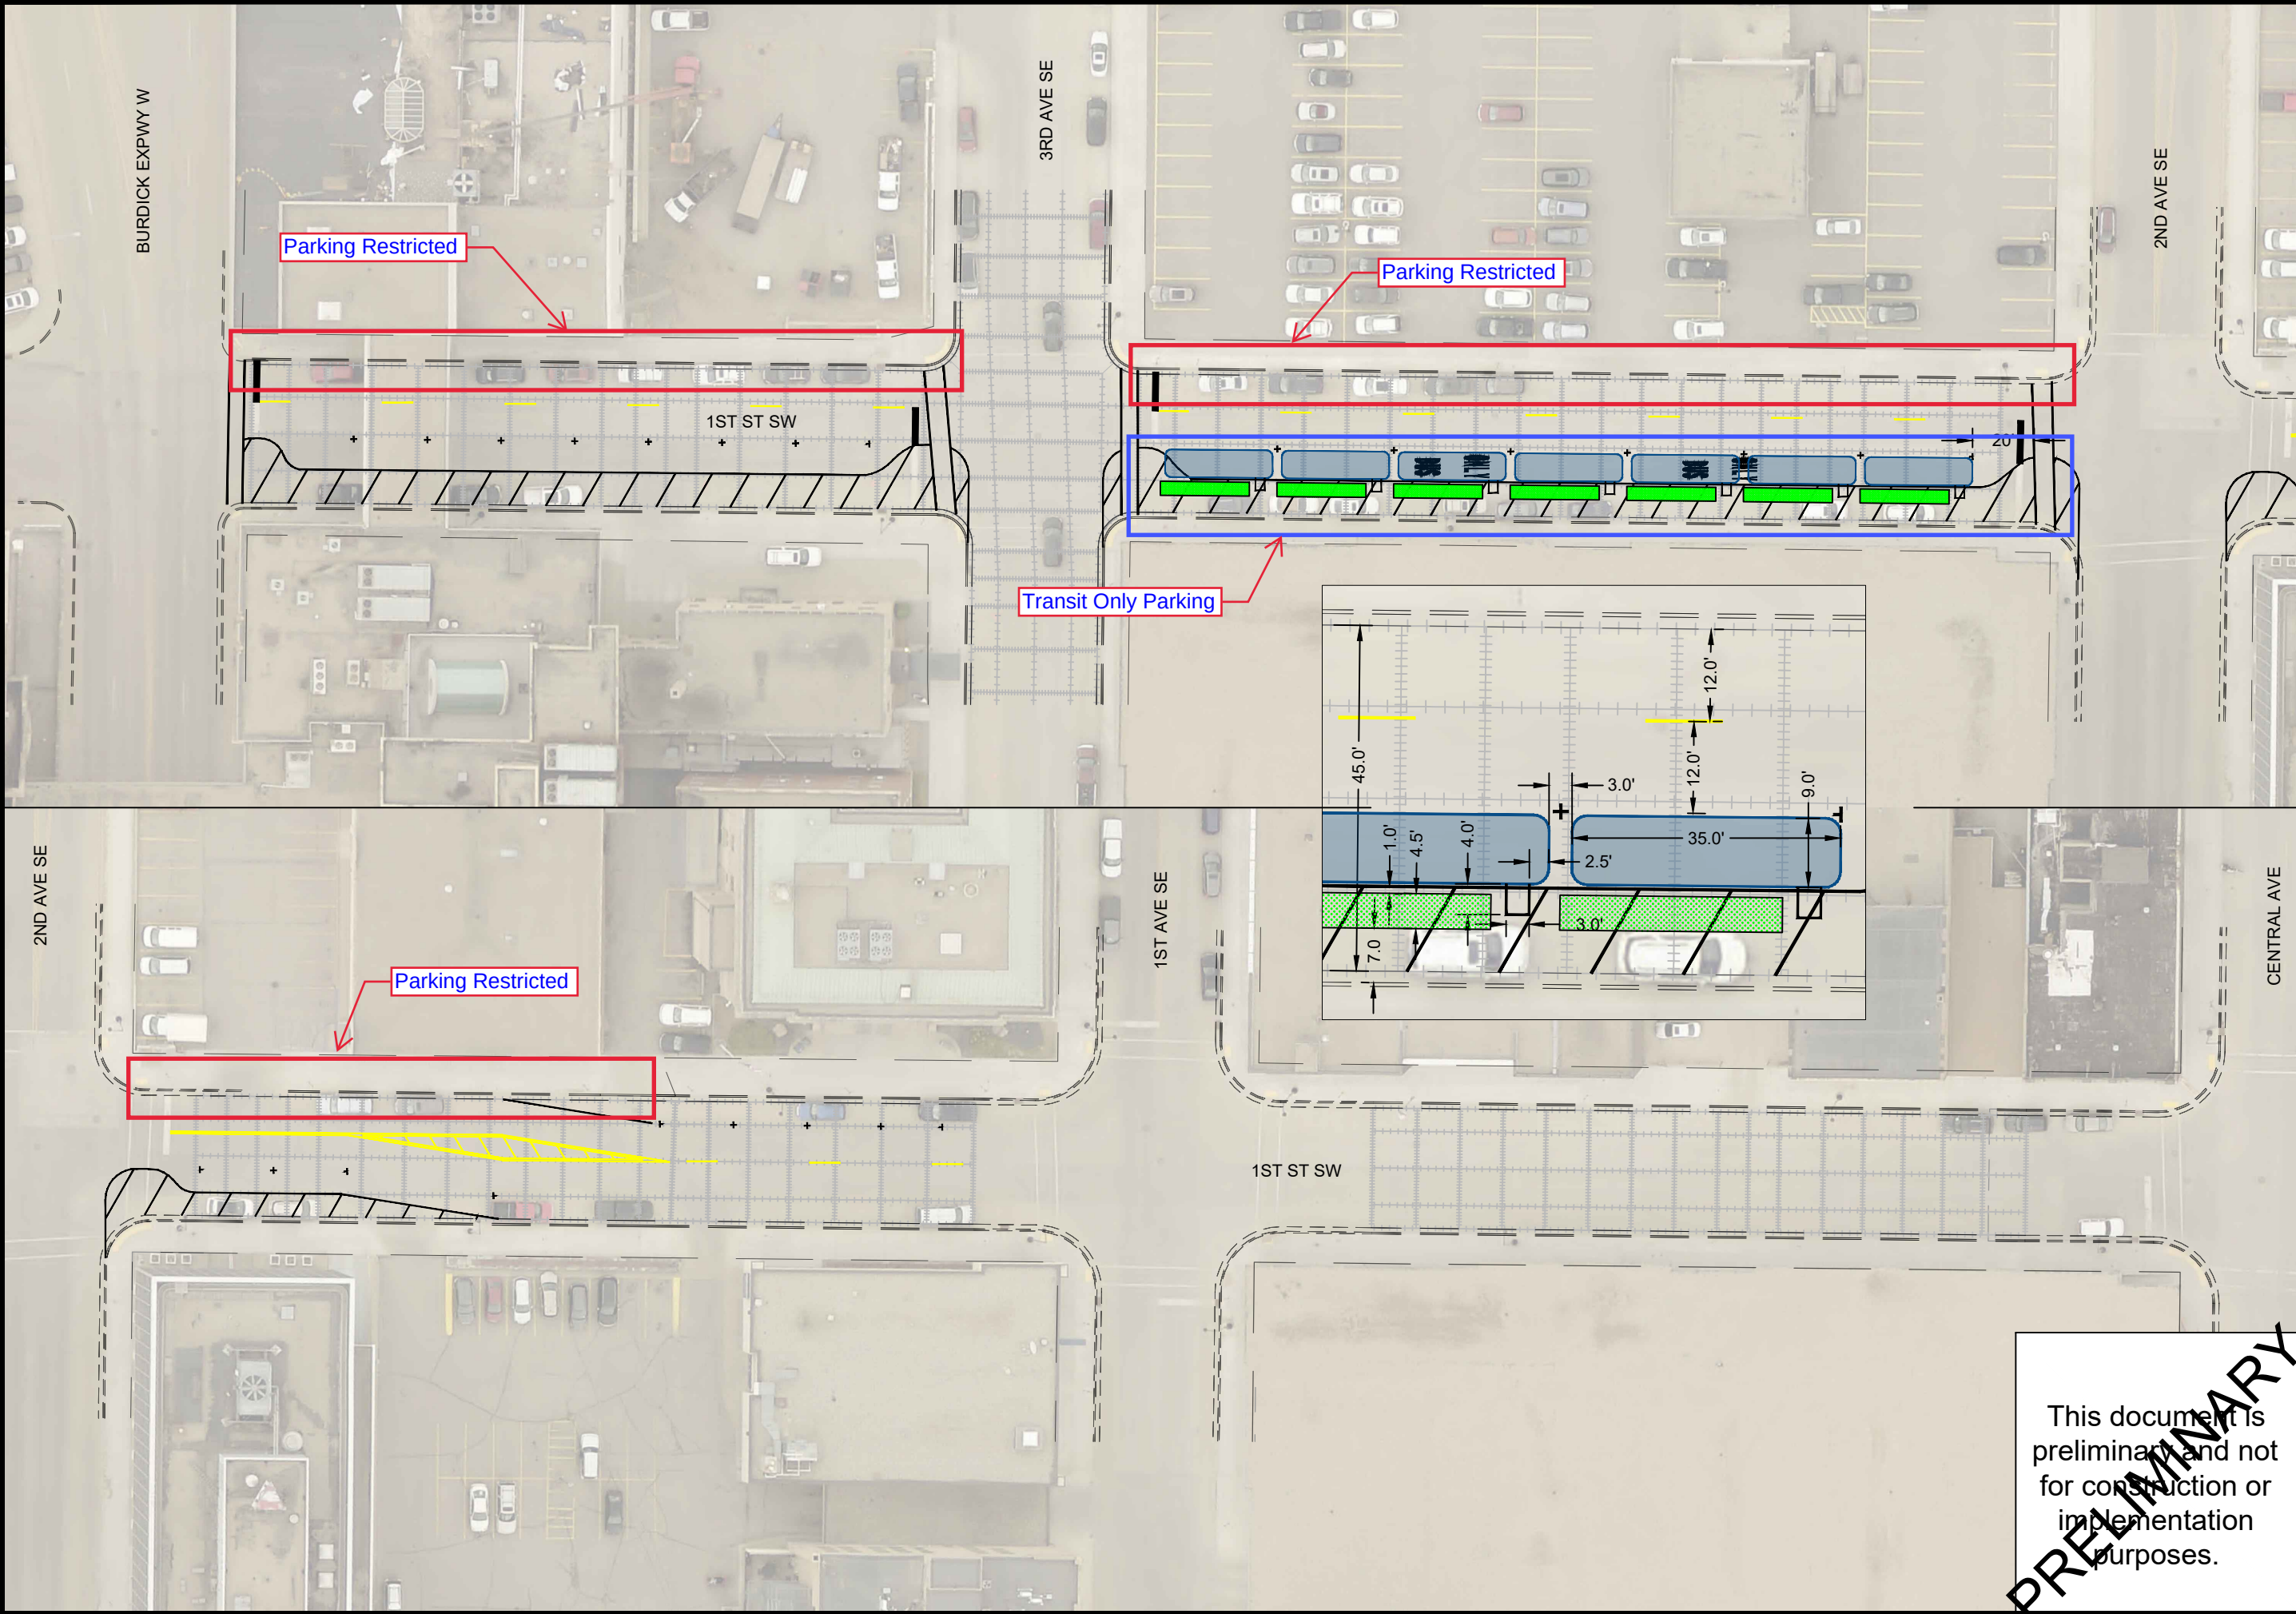

PRELIMINARY

This document is preliminary and not for construction or implementation purposes.

DOWNTOWN PARKING				City of Minot			
1ST ST SW BETWEEN BURDICK EXPWY W & CENTRAL AVE				-	-	-	-
Surveyed by	-	AR	-	-	-	-	-
Drawn by	AR	-	-	-	-	-	-
Designed by	SJ	-	-	-	-	-	-
Date	11/28/2023	-	-	-	-	-	-
Project No.	-	-	-	-	-	-	-
SHEET				Revision			
1 OF 1				Date			
				By			