


CITY OF MINOT
WARD COUNTY, ND
2024 STREET SEAL
PROJECT NO. 4803

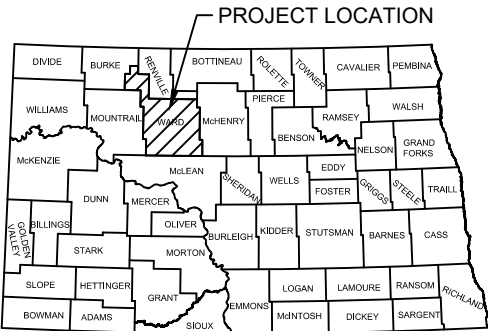

STATE OF NORTH DAKOTA

CITY HALL


10 3RD AVE SW, MINOT, ND 58702

PUBLIC WORKS & ENGINEERING

1025 31ST ST SE, MINOT, ND 58701


SHEET INDEX

SHEET	DRAWING
1	COVER SHEET & INDEX
2	ESTIMATED QUANTITIES & BASIS OF ESTIMATE
3-5	NOTES
6-7	DETAILS
8-15	PLAN SHEETS
17-27	TRAFFIC CONTROL
28-39	PERMANENT PAVEMENT MARKINGS
40-47	TEMPORARY PAVEMENT MARKINGS
	NDDOT D-762-1 PAVEMENT MARKING MESSAGE DETAILS

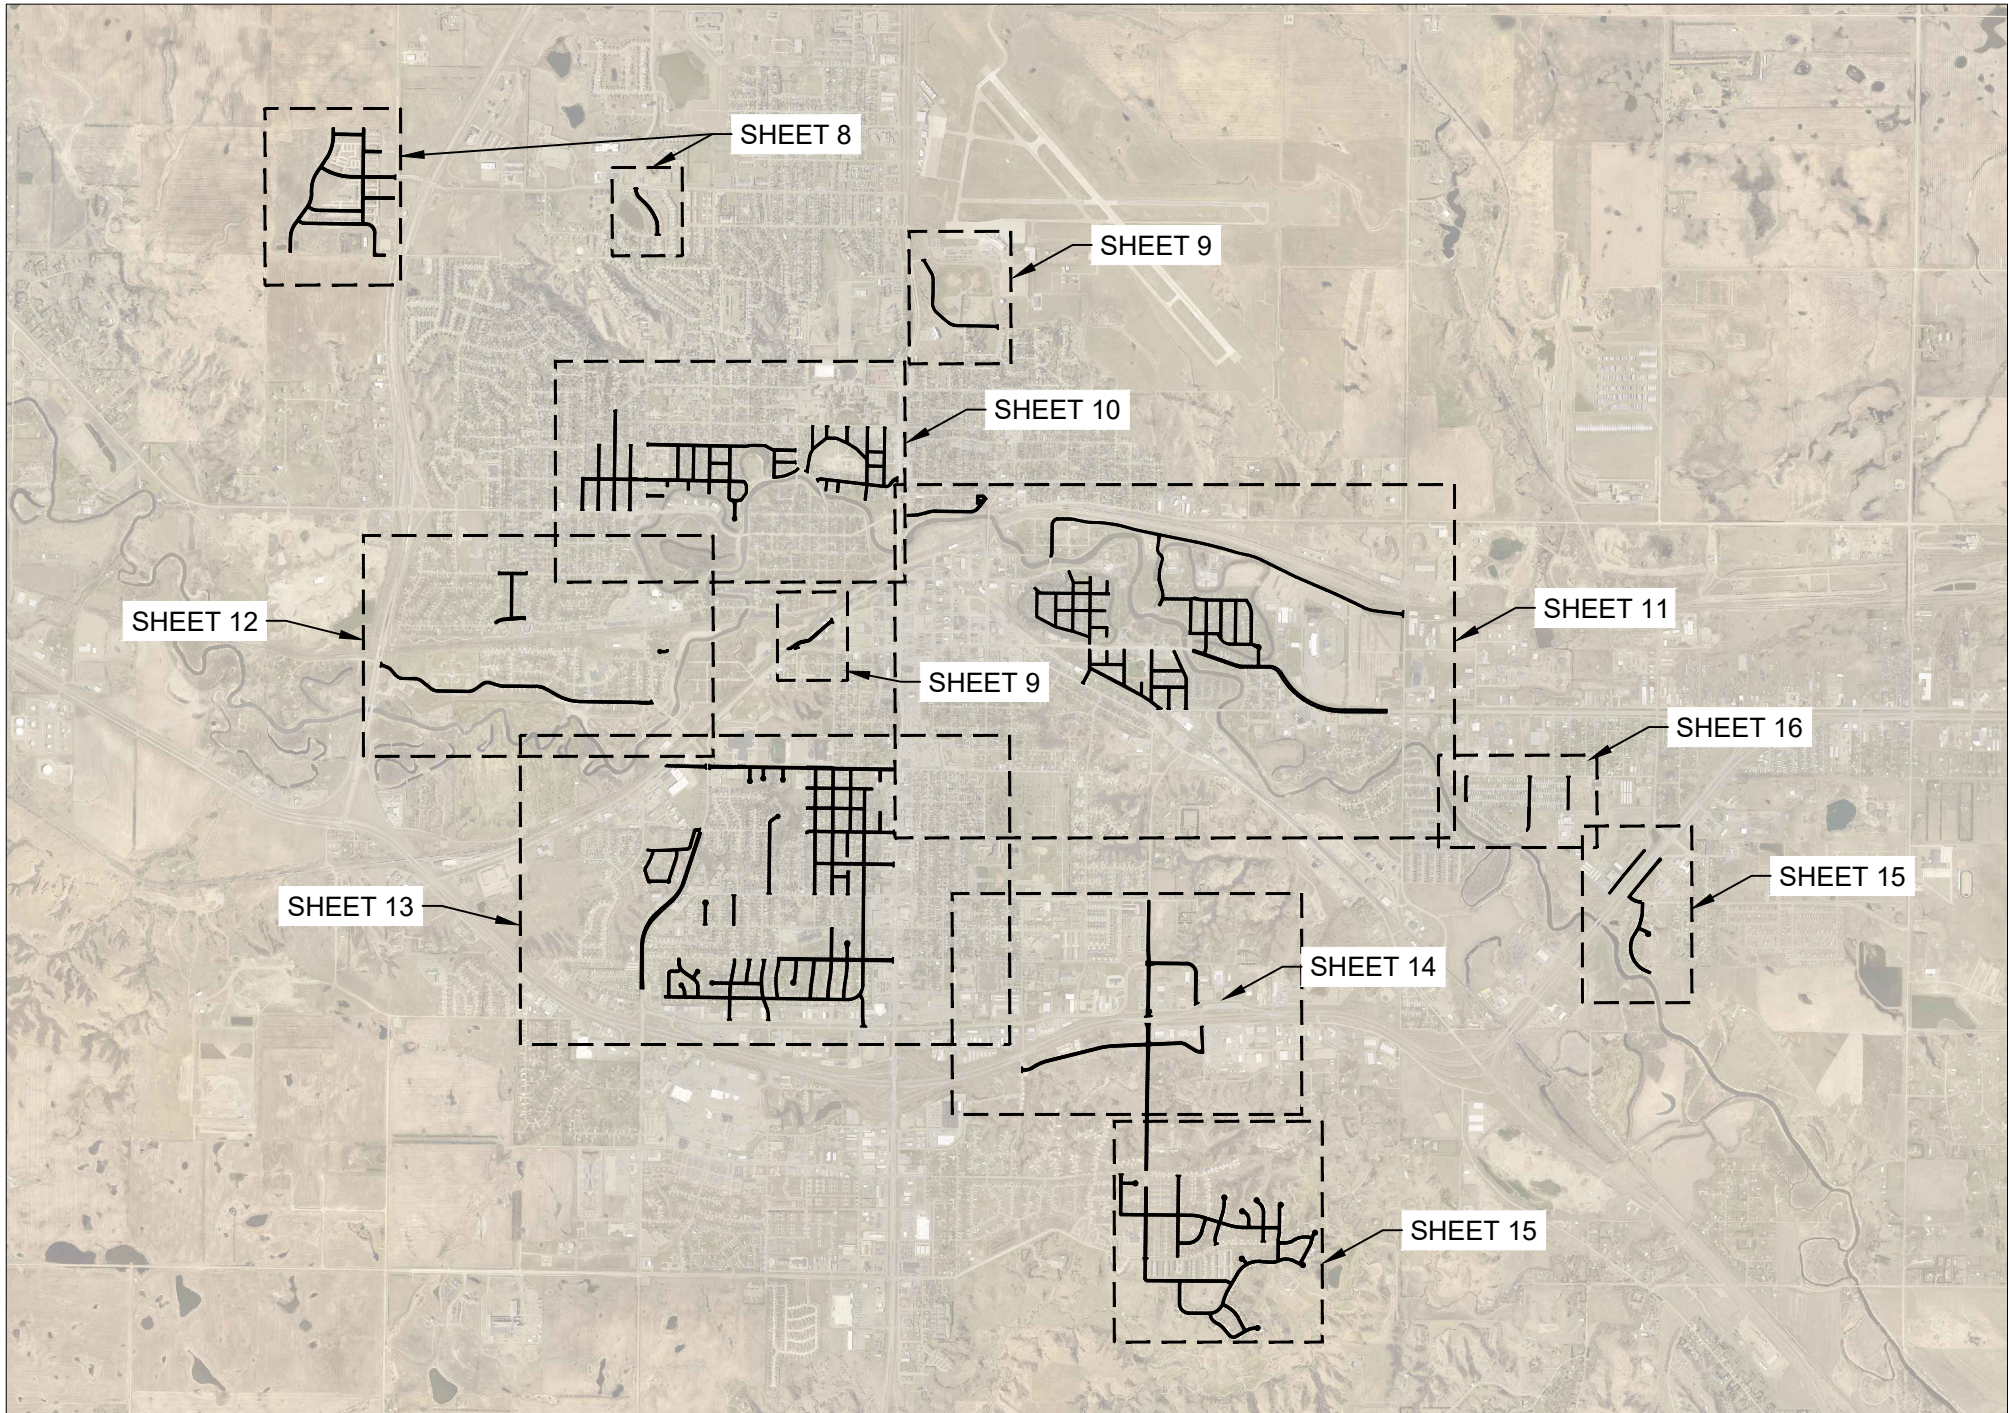

I hereby certify that the attached plans were prepared by me or under my direct supervision and that I am a duly registered professional engineer under the laws of the State of ND.

Lance Meyer
LANCE MEYER, P.E. CITY ENGINEER
PE-7121 1/10/2024
LIC. NO. DATE

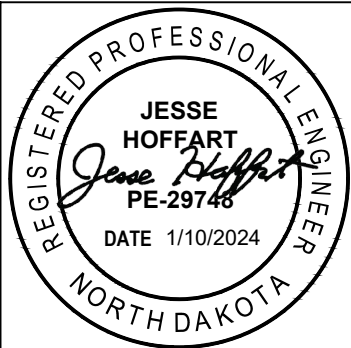

Surveyed by	MK & JH
Drawn by	AR
Designed by	MK & JH
Date	01/10/2024
Project No.	4803

SHEET
1 OF 47

2024 STREET SEAL
COVER SHEET & INDEX

-	-	-	-	By
-	-	-	-	Date
-	-	-	-	No.
-	-	-	-	Revision

