
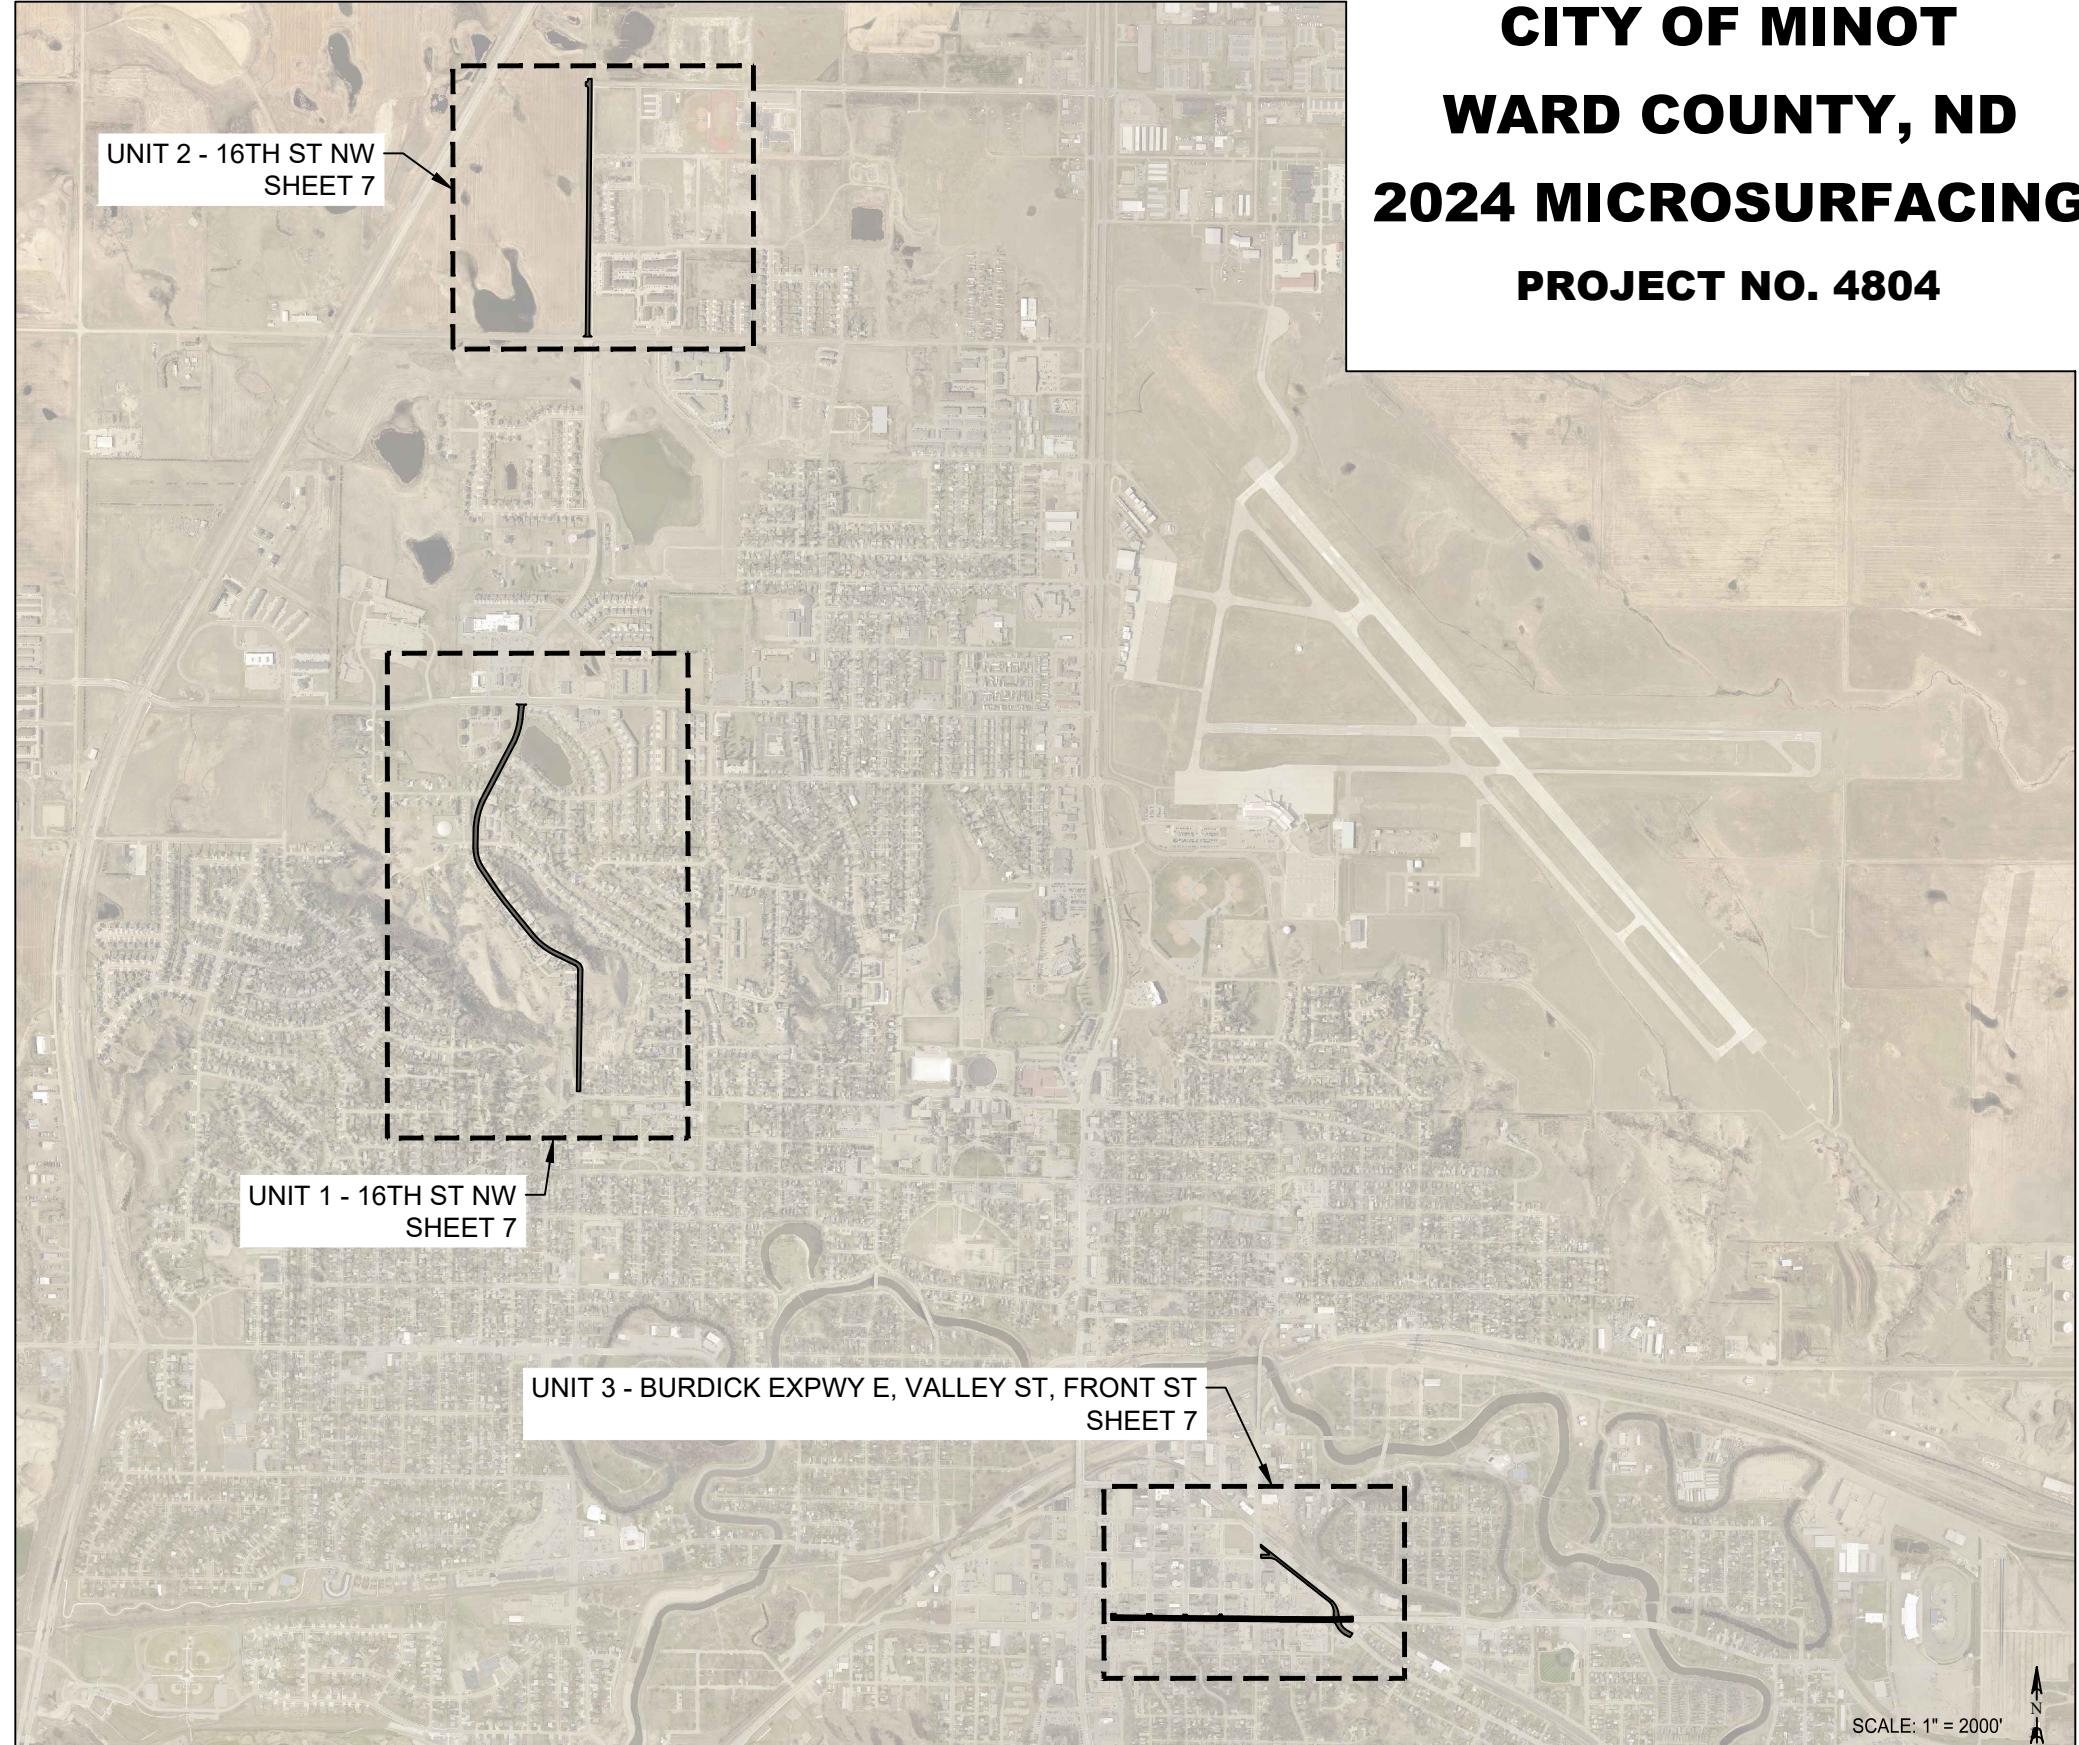


**CITY OF MINOT  
WARD COUNTY, ND  
2024 MICROSURFACING  
PROJECT NO. 4804**

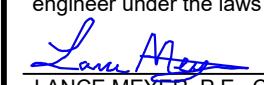

PROJECTS4804 - 2024 MicrosurfacingDesignPlans4804 - 2024 Microsurfacing dwg-Cover-1/10/2024 2:41 PM-Jesse Hoffart

**City of Minot**

I hereby certify that the attached plans were prepared by me or under my direct supervision and that I am a duly registered professional engineer under the laws of the State of ND.  
  
 PE-7121 1/10/2024  
 LANCE MEYER, P.E. CITY ENGINEER  
 LIC. NO. DATE



STATE OF NORTH DAKOTA

CITY HALL

10 3RD AVE SW, MINOT, ND 58702

PUBLIC WORKS & ENGINEERING


1025 31ST ST SE, MINOT, ND 58701

SHEET INDEX

<b>SHEET</b>	<b>DRAWING</b>
1	COVER SHEET & INDEX
2	QUANTITIES & BASIS OF ESTIMATE
3-4	NOTES
5-6	DETAILS
7	SCOPE OF WORK SHEET
8-16	ENLARGED PLAN SHEETS
17-28	TRAFFIC CONTROL
29-33	PERMANENT PAVEMENT MARKINGS
34-38	TEMPORARY PAVEMENT MARKINGS
	NDOT D-762-1 PAVEMENT MARKING MESSAGE DETAILS

2024 MICROSURFACING  
COVER SHEET & INDEX

No.	Revision	Date	By
-	-	-	-
-	-	-	-
-	-	-	-
-	-	-	-

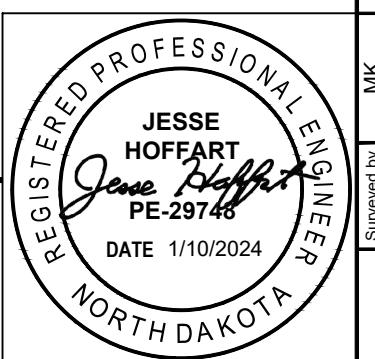

Surveyed by	MK
Drawn by	AR
Designed by	MK & JH
Date	01/10/2024
Project No.	4804

SHEET  
1 OF 38