


P:\PROJECTS\4802 - 2024 Street Improvement\Contract 2 - Mill & Overlay Areas\Design\Plans\4802 - 2024 Street Improvement.dwg-Cover-2/16/2024 10:31 AM (jesse.hoffart)



CITY OF MINOT
WARD COUNTY, ND
2024 STREET IMPROVEMENT
PROJECT NO. 4802.2

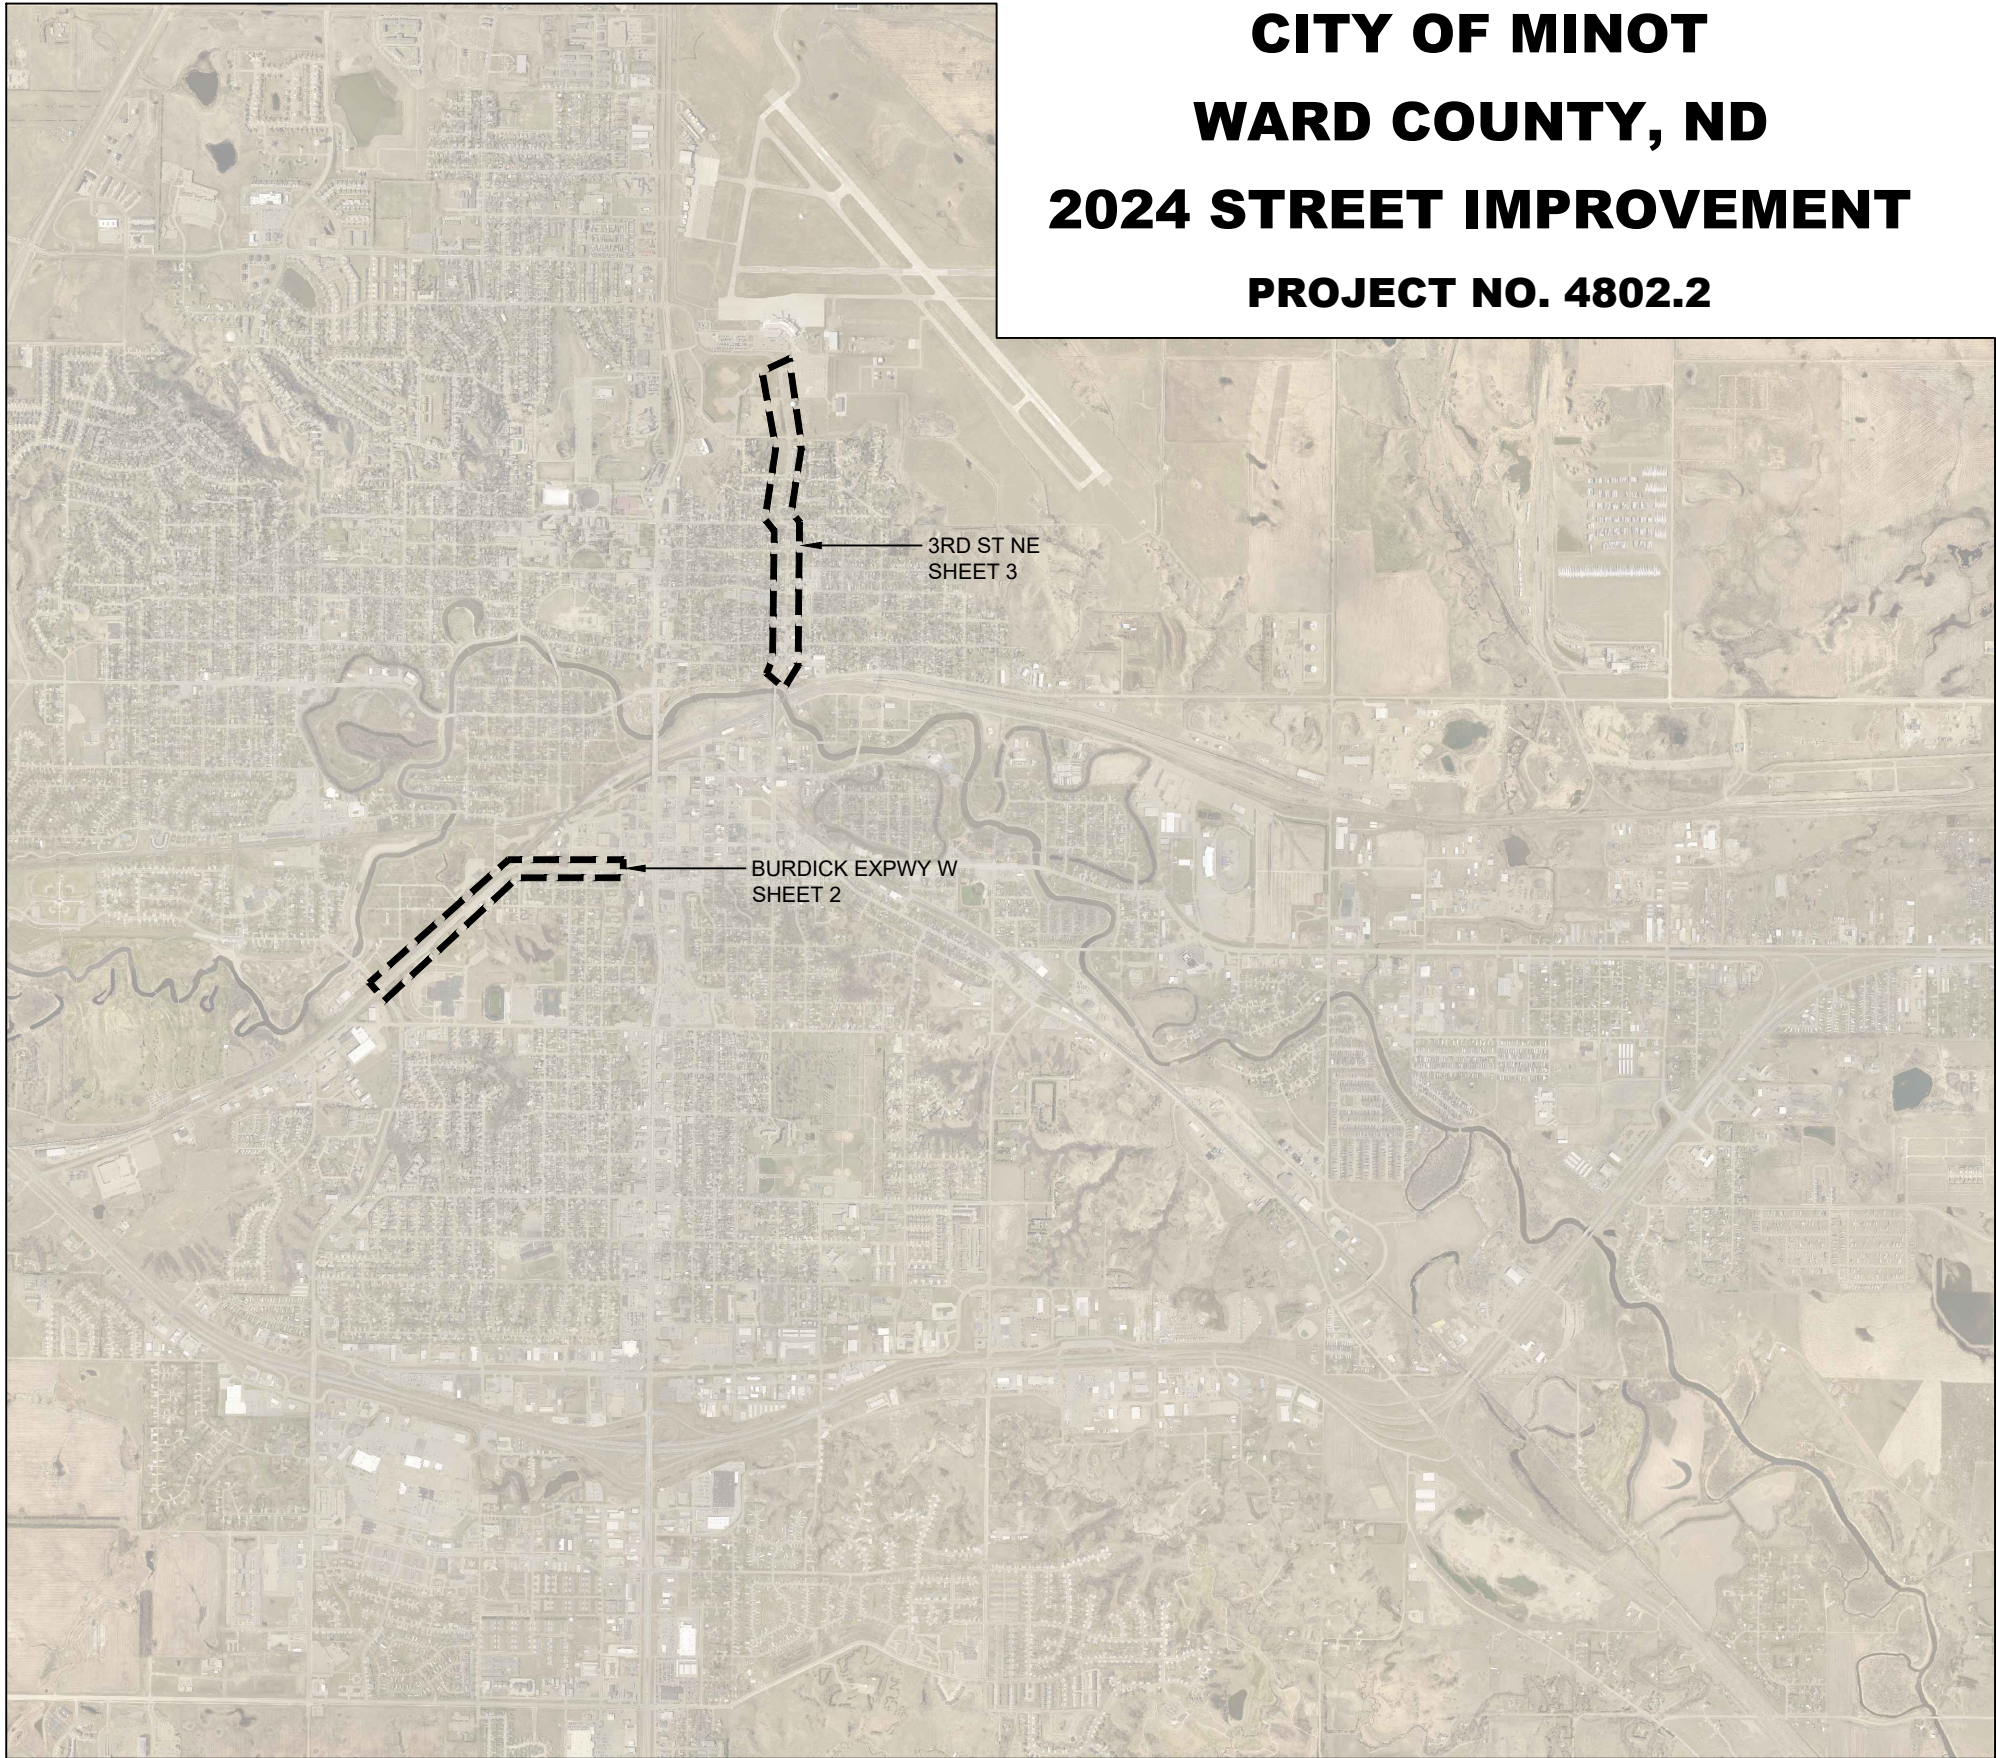

STATE OF NORTH DAKOTA

CITY HALL


10 3RD AVE SW, MINOT, ND 58701

PUBLIC WORKS & ENGINEERING

1025 31ST ST SE, MINOT, ND 58701

SHEET INDEX


SHEET	DRAWING
1	COVER SHEET & INDEX
2-3	SCOPE OF WORK
4	TEMP CONSTRUCTION EASEMENTS
5-6	NOTES
7	QUANTITIES
8	BASIS OF ESTIMATE
9-21	DETAILS
22-23	TYPICAL SECTIONS
24-37	REMOVALS
38-42	STORM WATER PLAN
43-54	PLAN SHEETS
55-80	ENLARGED PLANS
81-89	SEEDING PLANS
90-123	TRAFFIC CONTROL (NOTES, DETAILS, & PLAN)
124-129	PERMANENT PAVEMENT MARKINGS

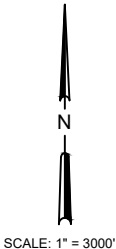

I hereby certify that the attached plans were prepared by me or under my direct supervision and that I am a duly registered professional engineer under the laws of the State of ND.

Lance Meyer
LANCE MEYER, P.E. CITY ENGINEER

PE-7121 2/16/2024
LIC. NO. DATE

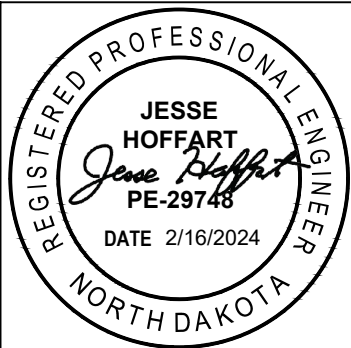

2024 STREET IMPROVEMENT
COVER SHEET & INDEX

Surveyed by	MK
Drawn by	AR
Designed by	MK
Date	02/16/2024
Project No.	4802.2

SHEET
1 OF 129

-	-	-	-	By
-	-	-	-	Date
-	-	-	-	Revision
-	-	-	-	No.