

CITY OF MINOT
WARD COUNTY, ND
2024 PAVEMENT MARKINGS
PROJECT NO. 4800



STATE OF NORTH DAKOTA

City of Minot


CITY HALL
10 3RD AVE SW, MINOT, ND 58701

PUBLIC WORKS & ENGINEERING
1025 31ST ST SE, MINOT, ND 58701

SHEET INDEX

SHEET	DRAWING
1	COVER SHEET & INDEX
2	LONG LINE LAYOUT
3	LONG LINE BREAKDOWN
4	ARROW BREAKDOWN
5	STOP BARS & CROSSWALKS
6	STOP BAR BREAKDOWN
7	CROSSWALK BREAKDOWN
8	QUANTITY SUMMARY

2024 PAVEMENT MARKINGS
COVER SHEET & INDEX

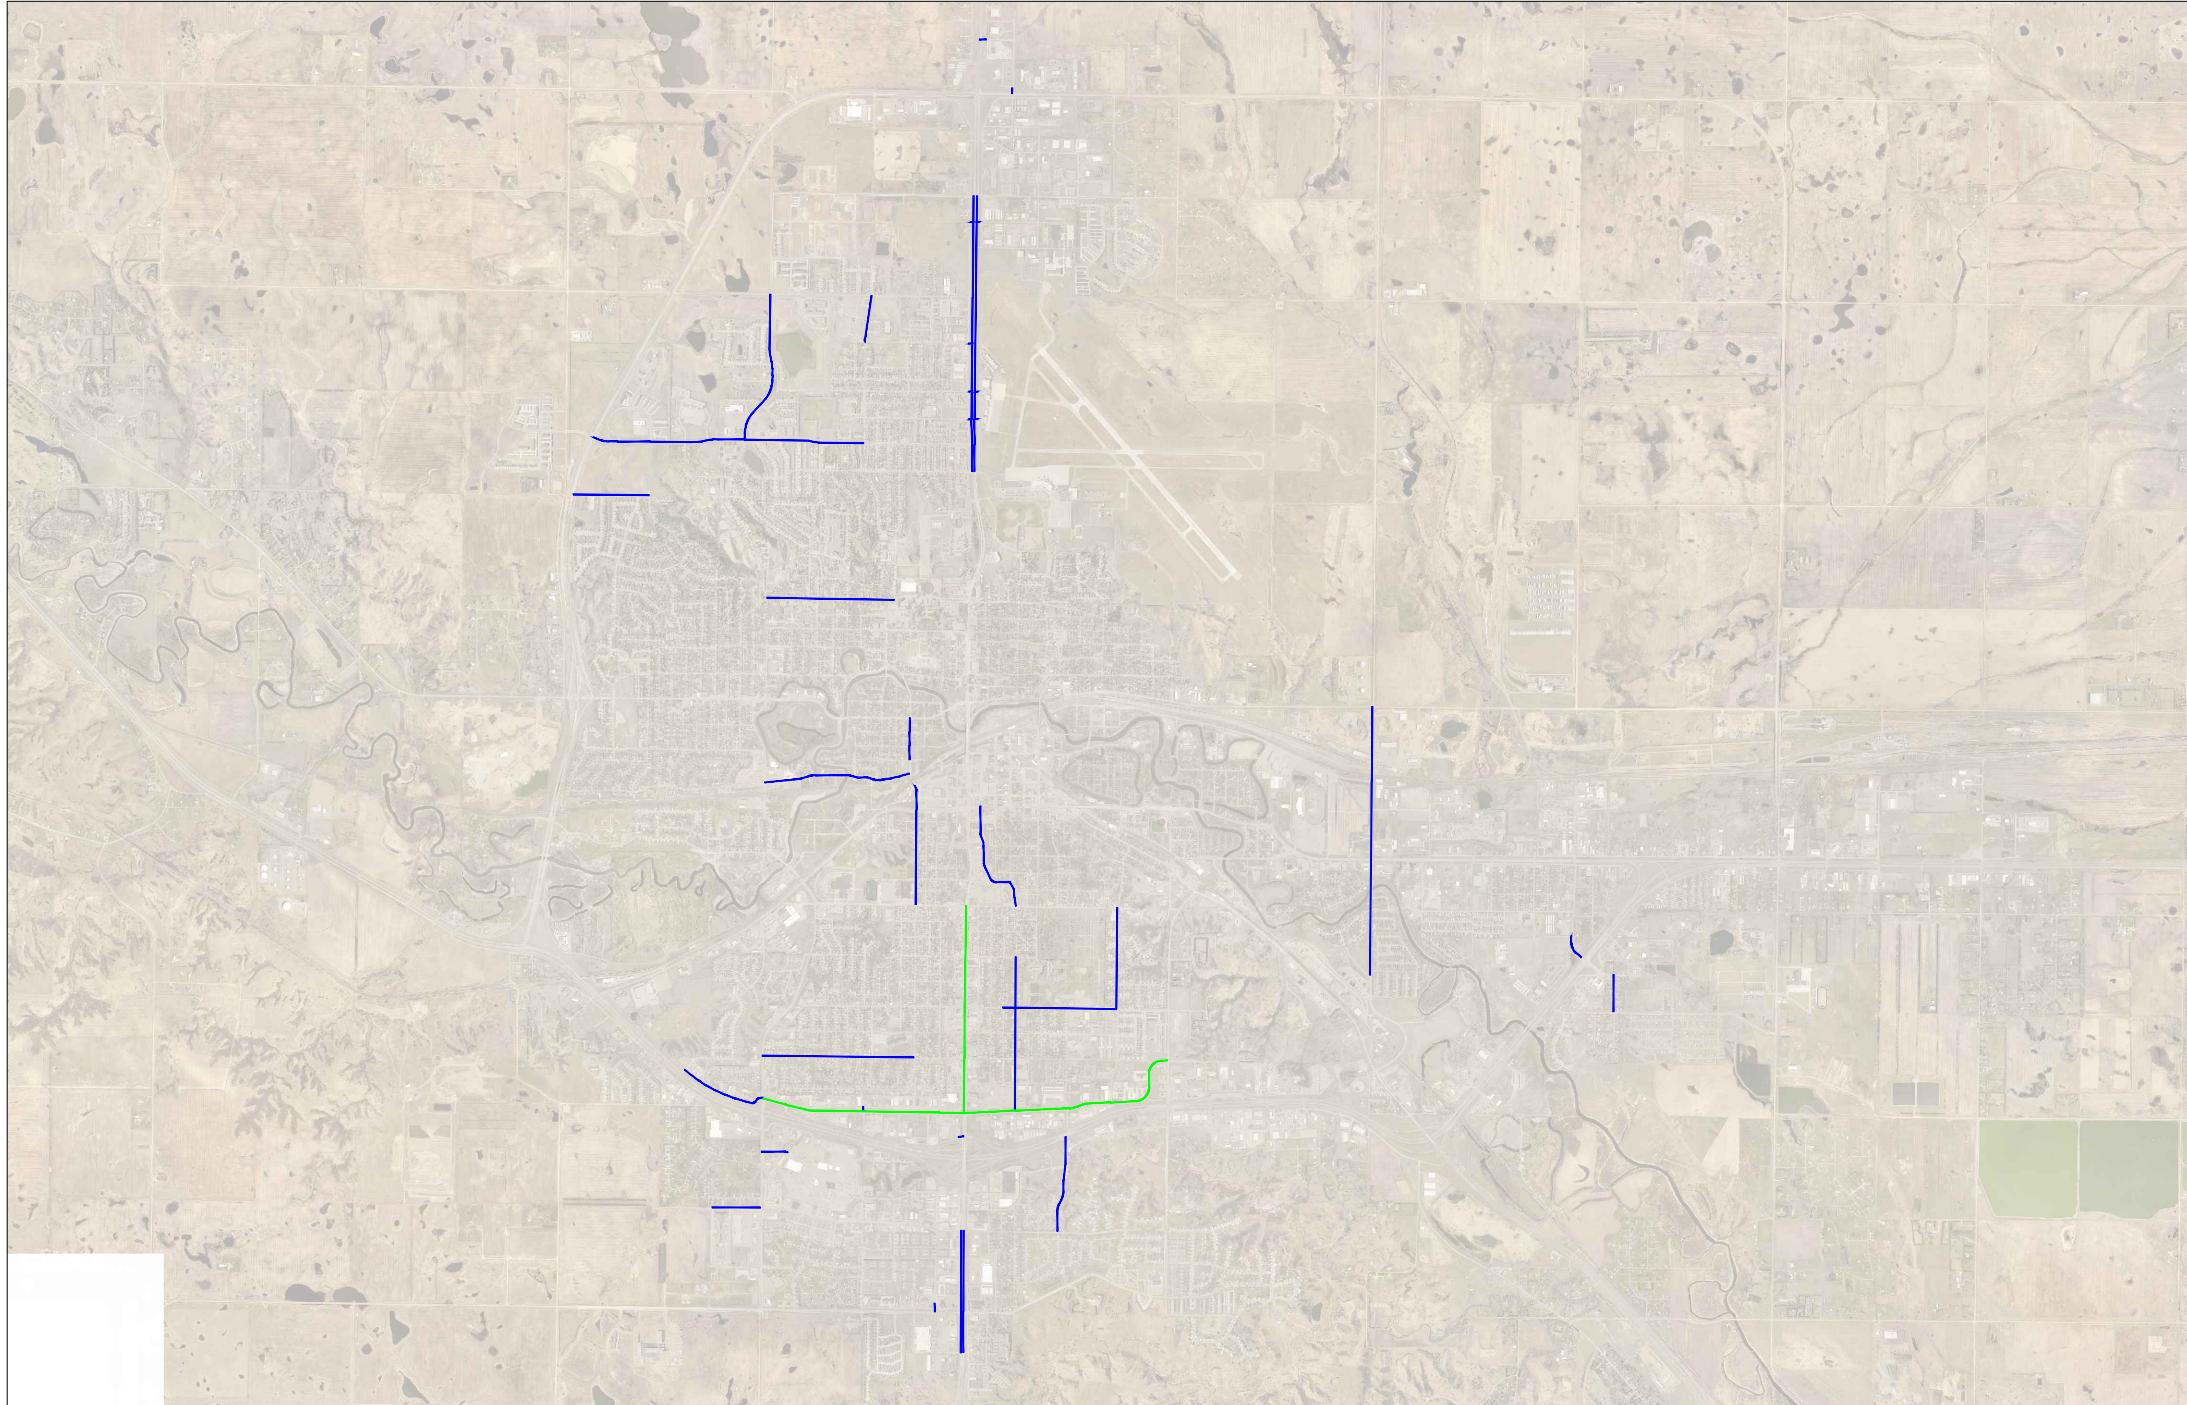

City of Minot

I hereby certify that the attached plans were prepared by me or under my direct supervision and that I am a duly registered professional engineer under the laws of the State of ND.


LANCE MEYER, P.E. CITY ENGINEER

PE-7121 2/16/2024
LIC. NO. DATE



Surveyed by	SJ
Drawn by	AR
Designed by	AR
Date	02/16/2024
Project No.	4800
SHEET	1 OF 8