


CITY OF MINOT
WARD COUNTY, ND
2024 STREET PATCHING
PROJECT NO. 4805

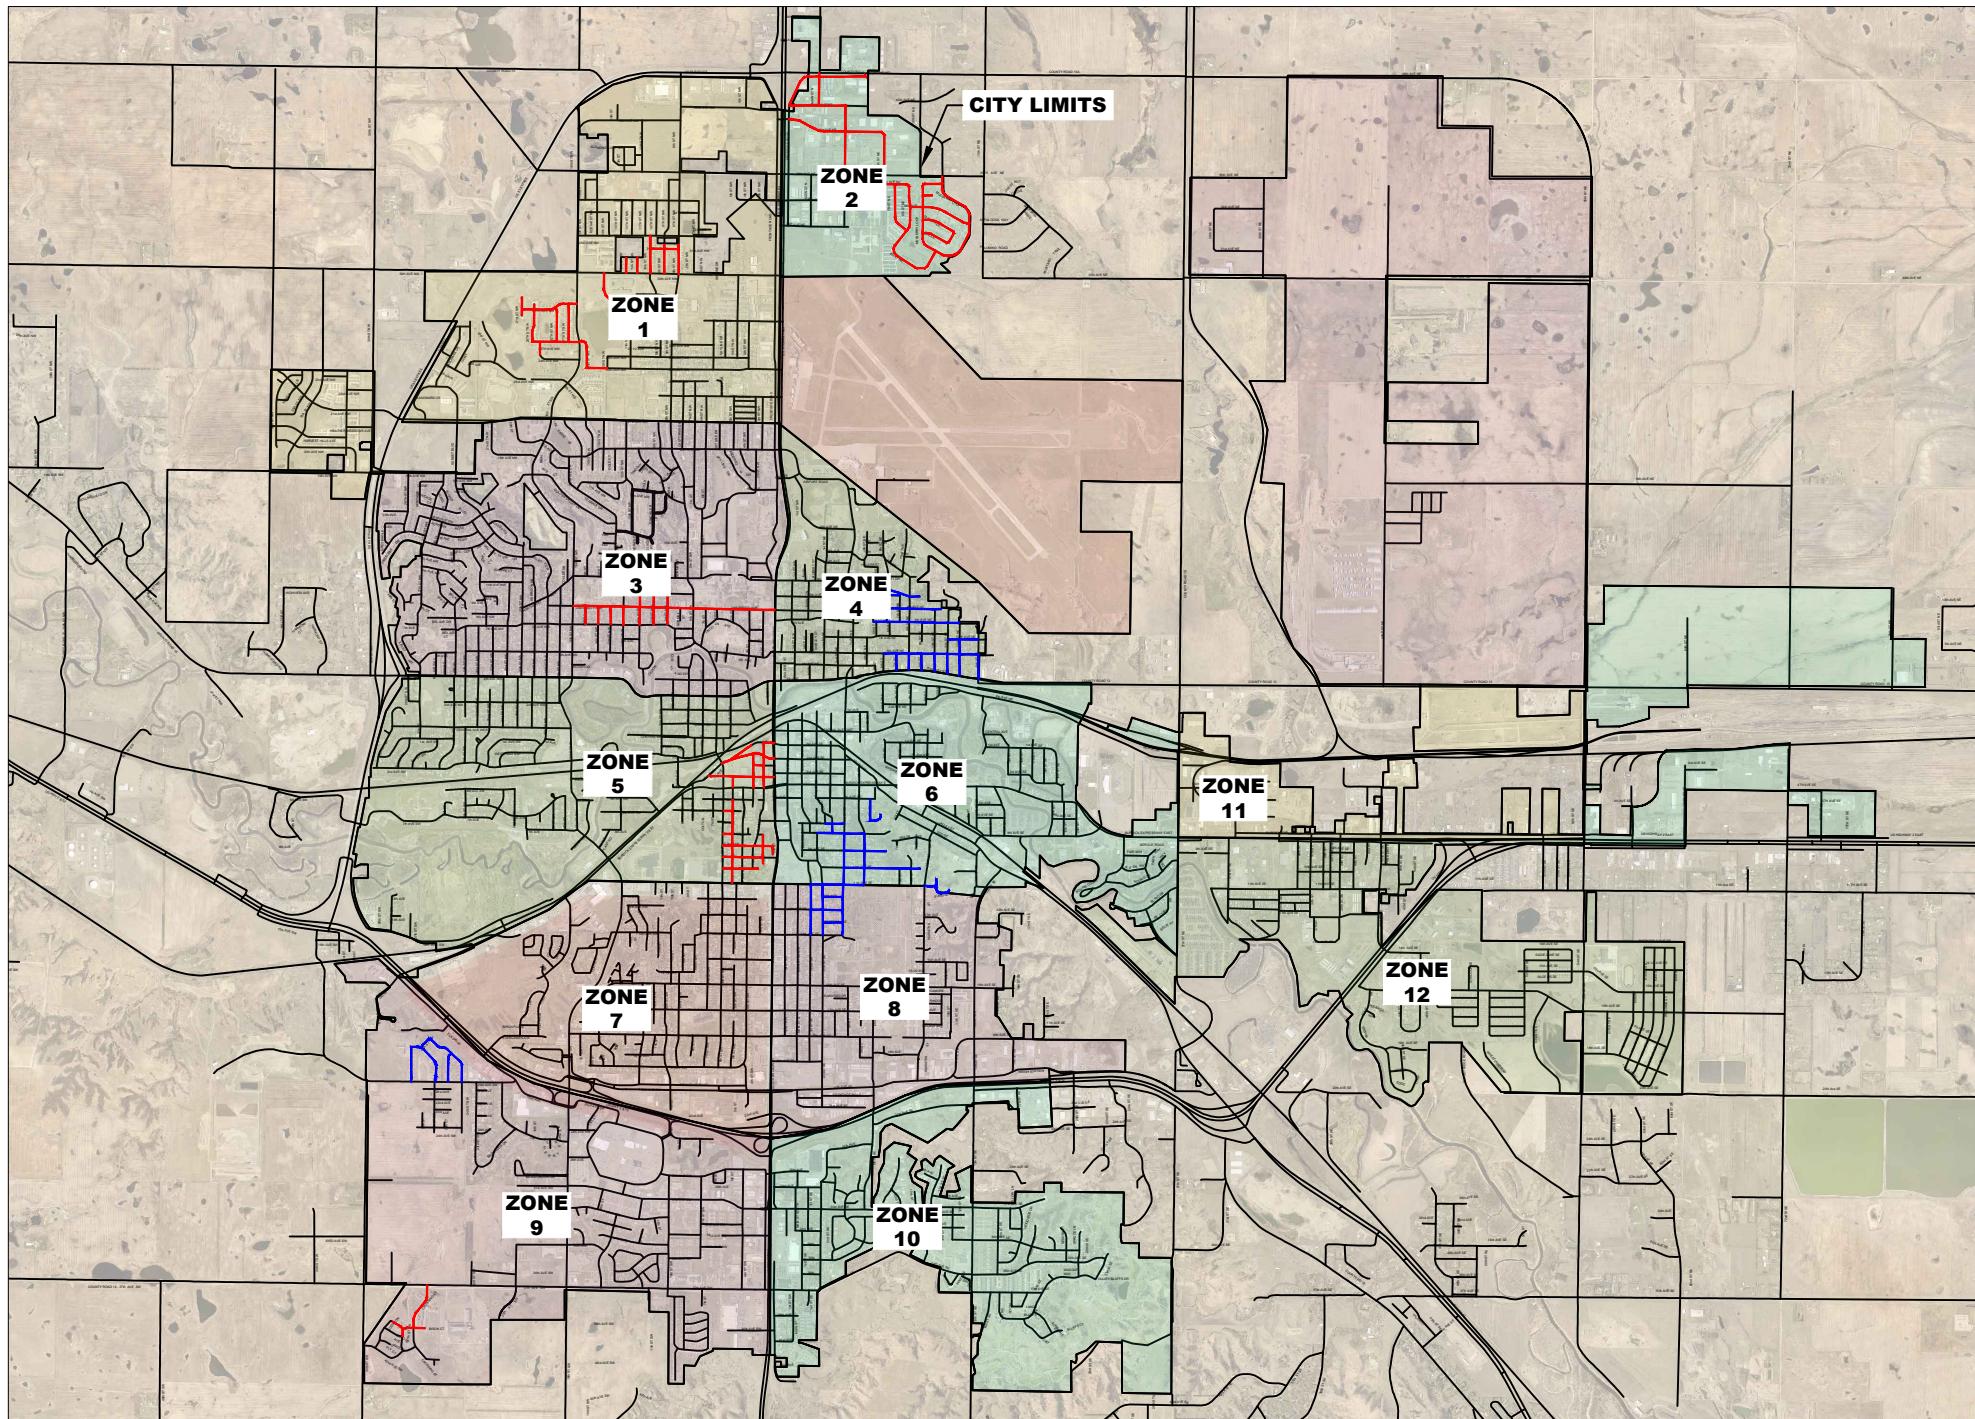

City of Minot



STATE OF NORTH DAKOTA

CITY HALL
515 2ND AVE SW, MINOT, ND 58701

PUBLIC WORKS & ENGINEERING
1025 31ST ST SE, MINOT, ND 58701

SCOPE OF WORK	
DESCRIPTION	HMA PATCHING, HMA LEVELING, CONCRETE C&G, CONCRETE VALLEY GUTTER, TRAFFIC CONTROL
LOCATIONS	FOCUSED PATCHING AREAS IN ZONES 1-12 AND ADDITIONAL PATCHING CITY WIDE WITHIN CITY LIMITS.

THIS SHEET IS INTENDED TO BE PRINTED IN COLOR.

2024 STREET PATCHING
COVER SHEET & SCOPE OF WORK


Surveyed by	MK & JH
Drawn by	AR
Designed by	MK & JH
Date	02/13/2024
Project No.	4805

I hereby certify that the attached plans were prepared by me or under my direct supervision and that I am a duly registered professional engineer under the laws of the State of ND.

Lance Meyer

LANCE MEYER, P.E. CITY ENGINEER

PE-7121 2/15/2024
LIC. NO. DATE

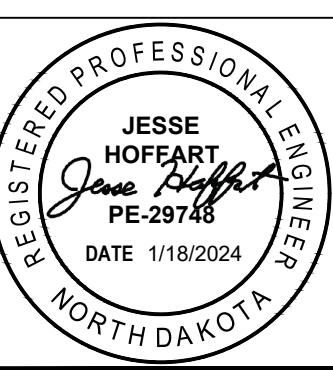

SHEET
1 OF 19