


**NOTES:**

1. WHERE CONNECTING TO EXISTING CONCRETE, INSTALL EXPANSION JOINT W/ MIN. TWO 1/2" X 18" SMOOTH DOWELS @ 24" O.C
2. DRIVEWAYS GREATER THAN 10' WIDE SHALL HAVE CONTRACTION JOINTS PERPENDICULAR TO CURB WITH MINIMUM 10' SPACING. MATCH CURB JOINTS.
3. FORMS ARE REQUIRED ON ALL EDGES.
4. ALL HMA PATCHES SHALL BE NDDOT FAA 43 HMA PAVEMENT, PG 58S-28.

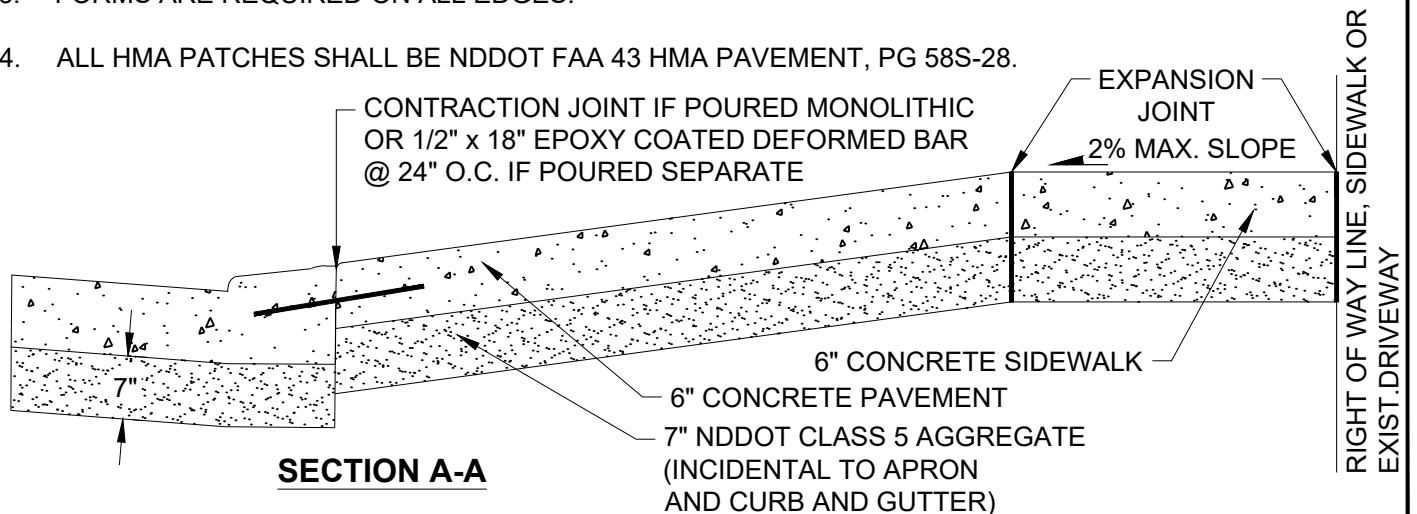

City Plate No.:

STR-11C

Last Revision:

03/21/2024

Section:

3300

**STANDARD DETAILS**

**CONCRETE DRIVEWAY APRON  
BOULEVARD GREATER THAN 4 FT**

**City of Minot**