
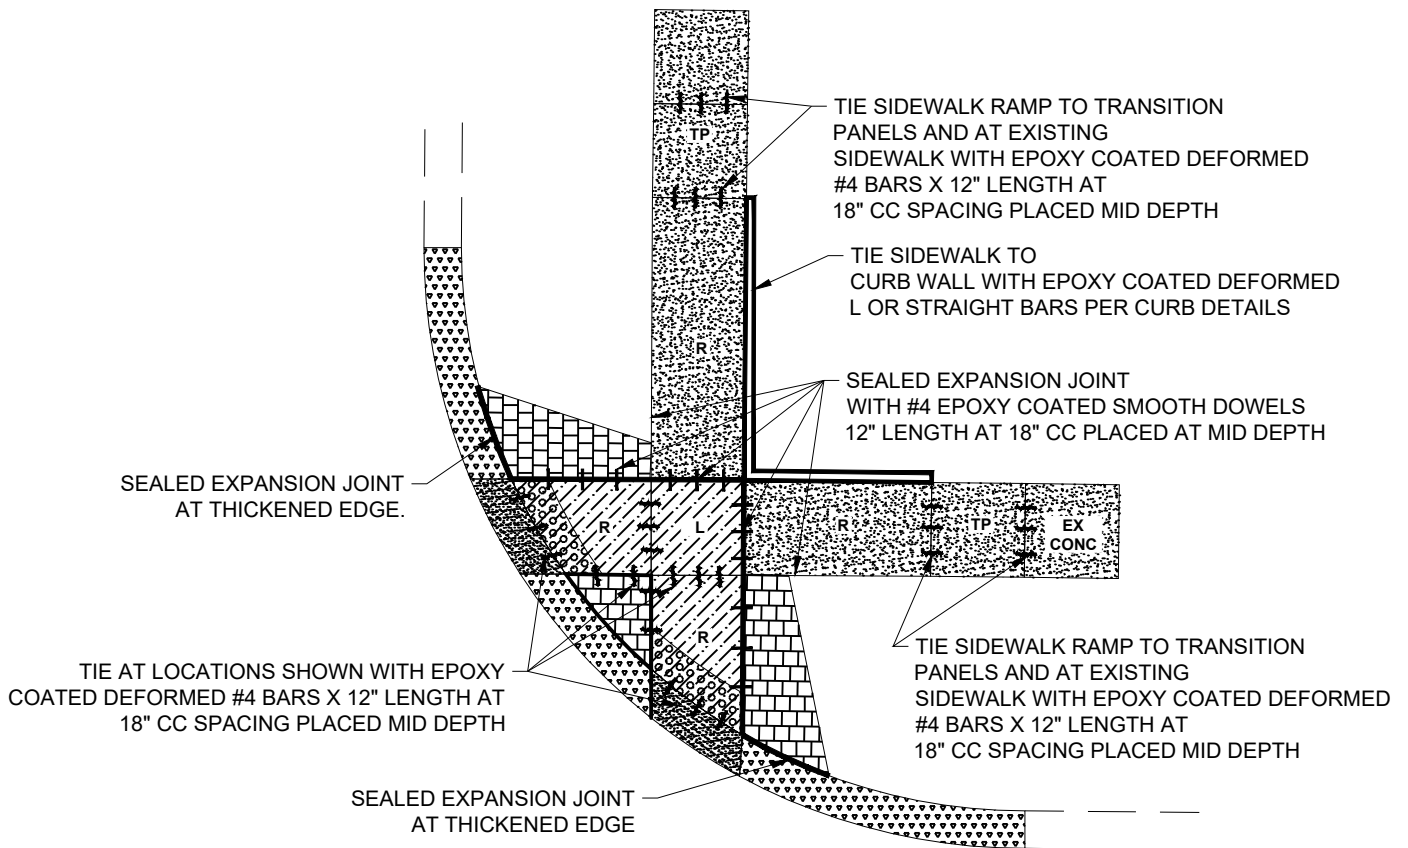


M:\STANDARD SPECS & DETAILS\2026\Standard Details\Combined\STR-8A\_Pedestrian Curb Ramp Jointing Detail.dwg

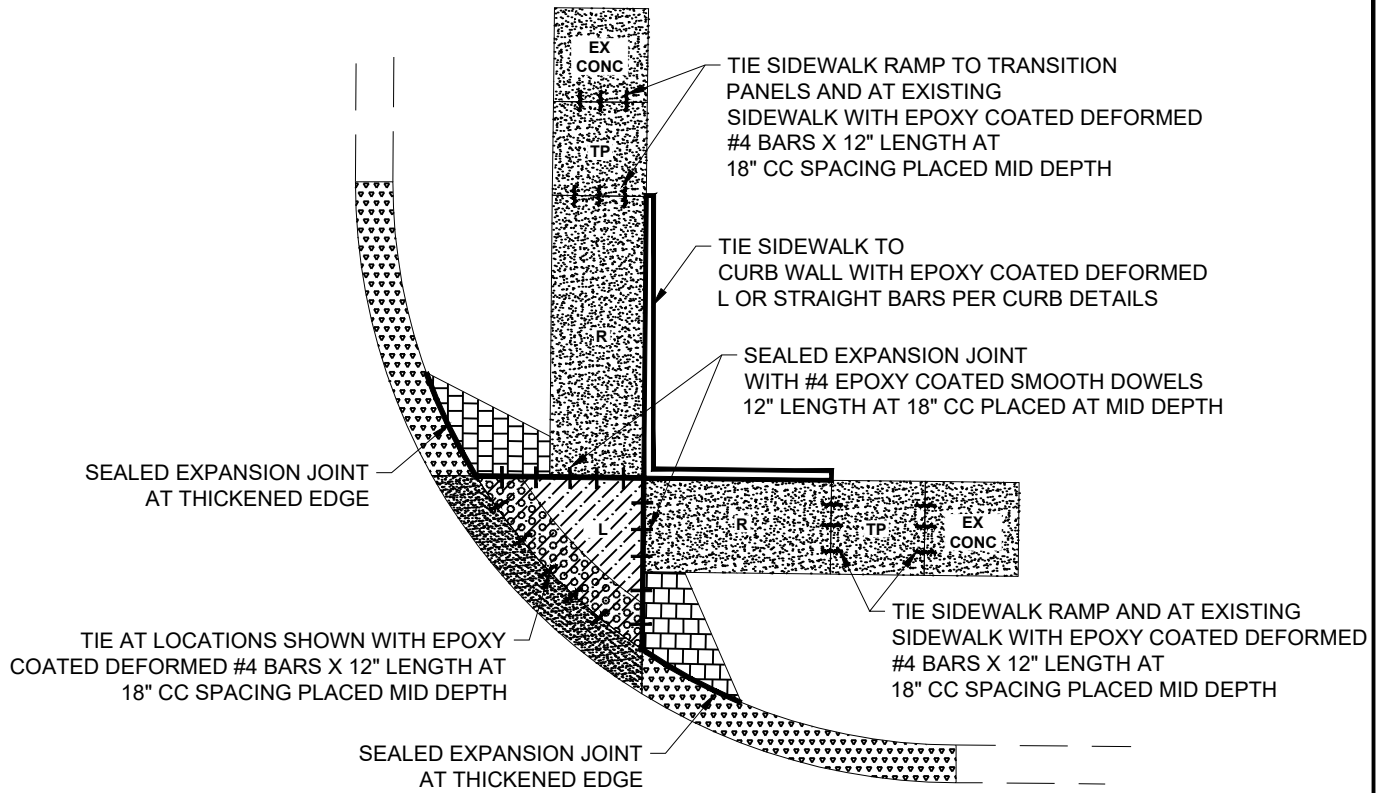

City Plate No.:

STR-8A

Last Revision:

12/3/2025

Section:

3300

## STANDARD DETAILS

### PEDESTRIAN CURB RAMP JOINTING DETAIL

**City of Minot**