



CONCRETE STREET

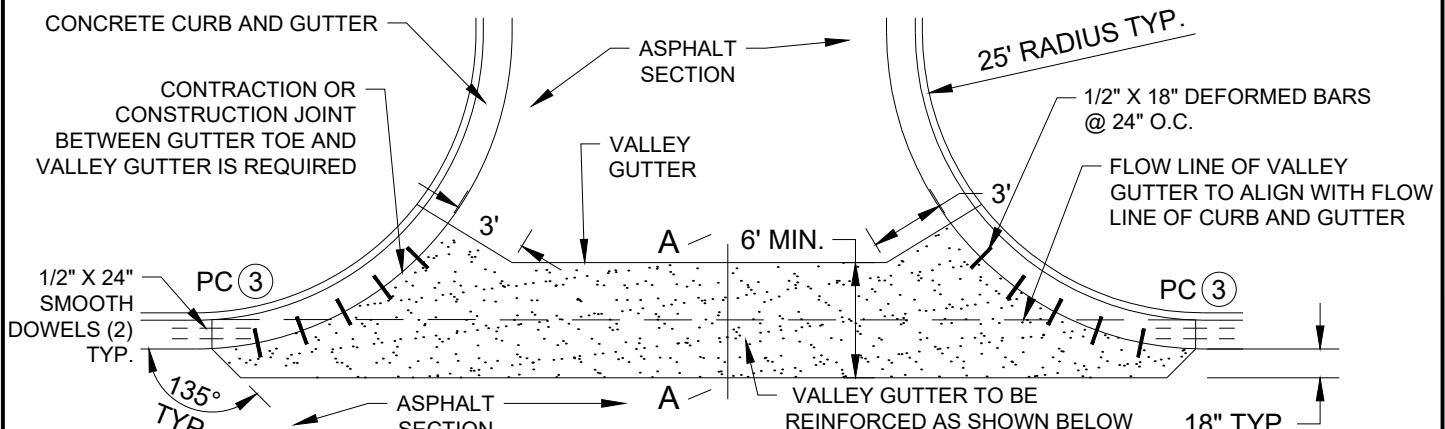

ASPHALT STREET

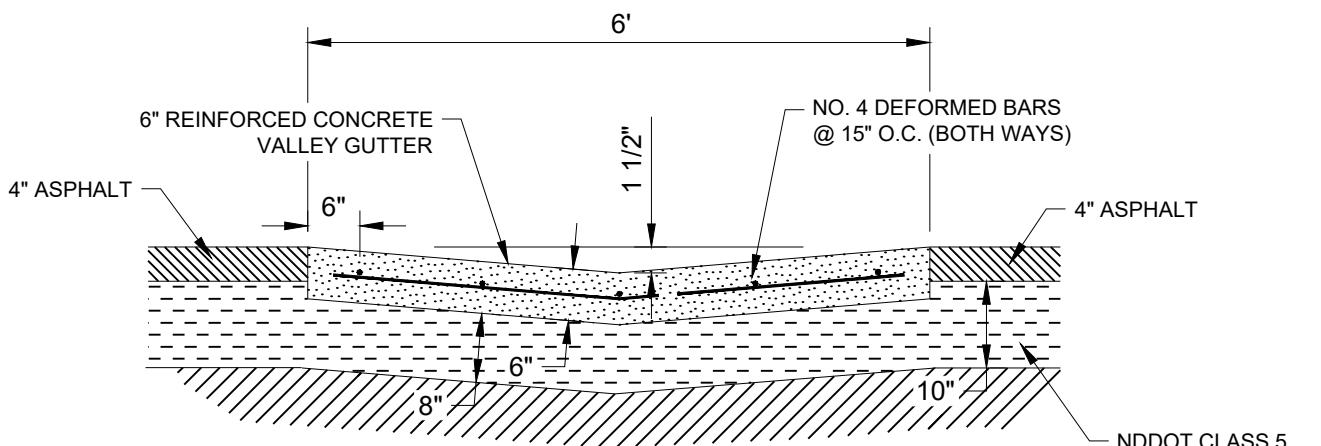

NOTES:

1. AGGREGATE BASE REQUIRED UNDER ENTIRE VALLEY GUTTER.
2. REFER TO PLANS FOR LENGTH OF VALLEY GUTTER.
3. CONSTRUCT EXPANSION JOINTS AT PC's.
4. SPACE CONTRACTION JOINTS AT APPROX. INTERVALS EQUAL TO WIDTH OF VG.

SECTION A-A

City Plate No.:	STR-6
Last Revision:	12/2/2025
Section:	3200

STANDARD DETAILS

VALLEY GUTTER

City of Minot