

ADDENDUM NO.1

Construction of City of Minot Project 3458
Minot Municipal Solid Waste Facility
Cell 5 and Leachate Forceman Construction

Date of Issue: April 8, 2013

Date of Bid Opening: April 26th, 2013 @ 11:00 a.m.

NOTICE TO ALL PLANHOLDERS:

Please insert this Addendum into your copy of the project Contract Documents.


The following changes and/or additions to the Contract Documents for the project are issued by the Engineer and shall have the same force and effect as though part of the original issue.

REVISIONS TO THE PLANS:

1. Plan Sheet 12: Replace sheet 12 with the attached new sheet 12.

HOUSTON ENGINEERING, INC.

By: S. Wanner
Sherwin Wanner, P.E.

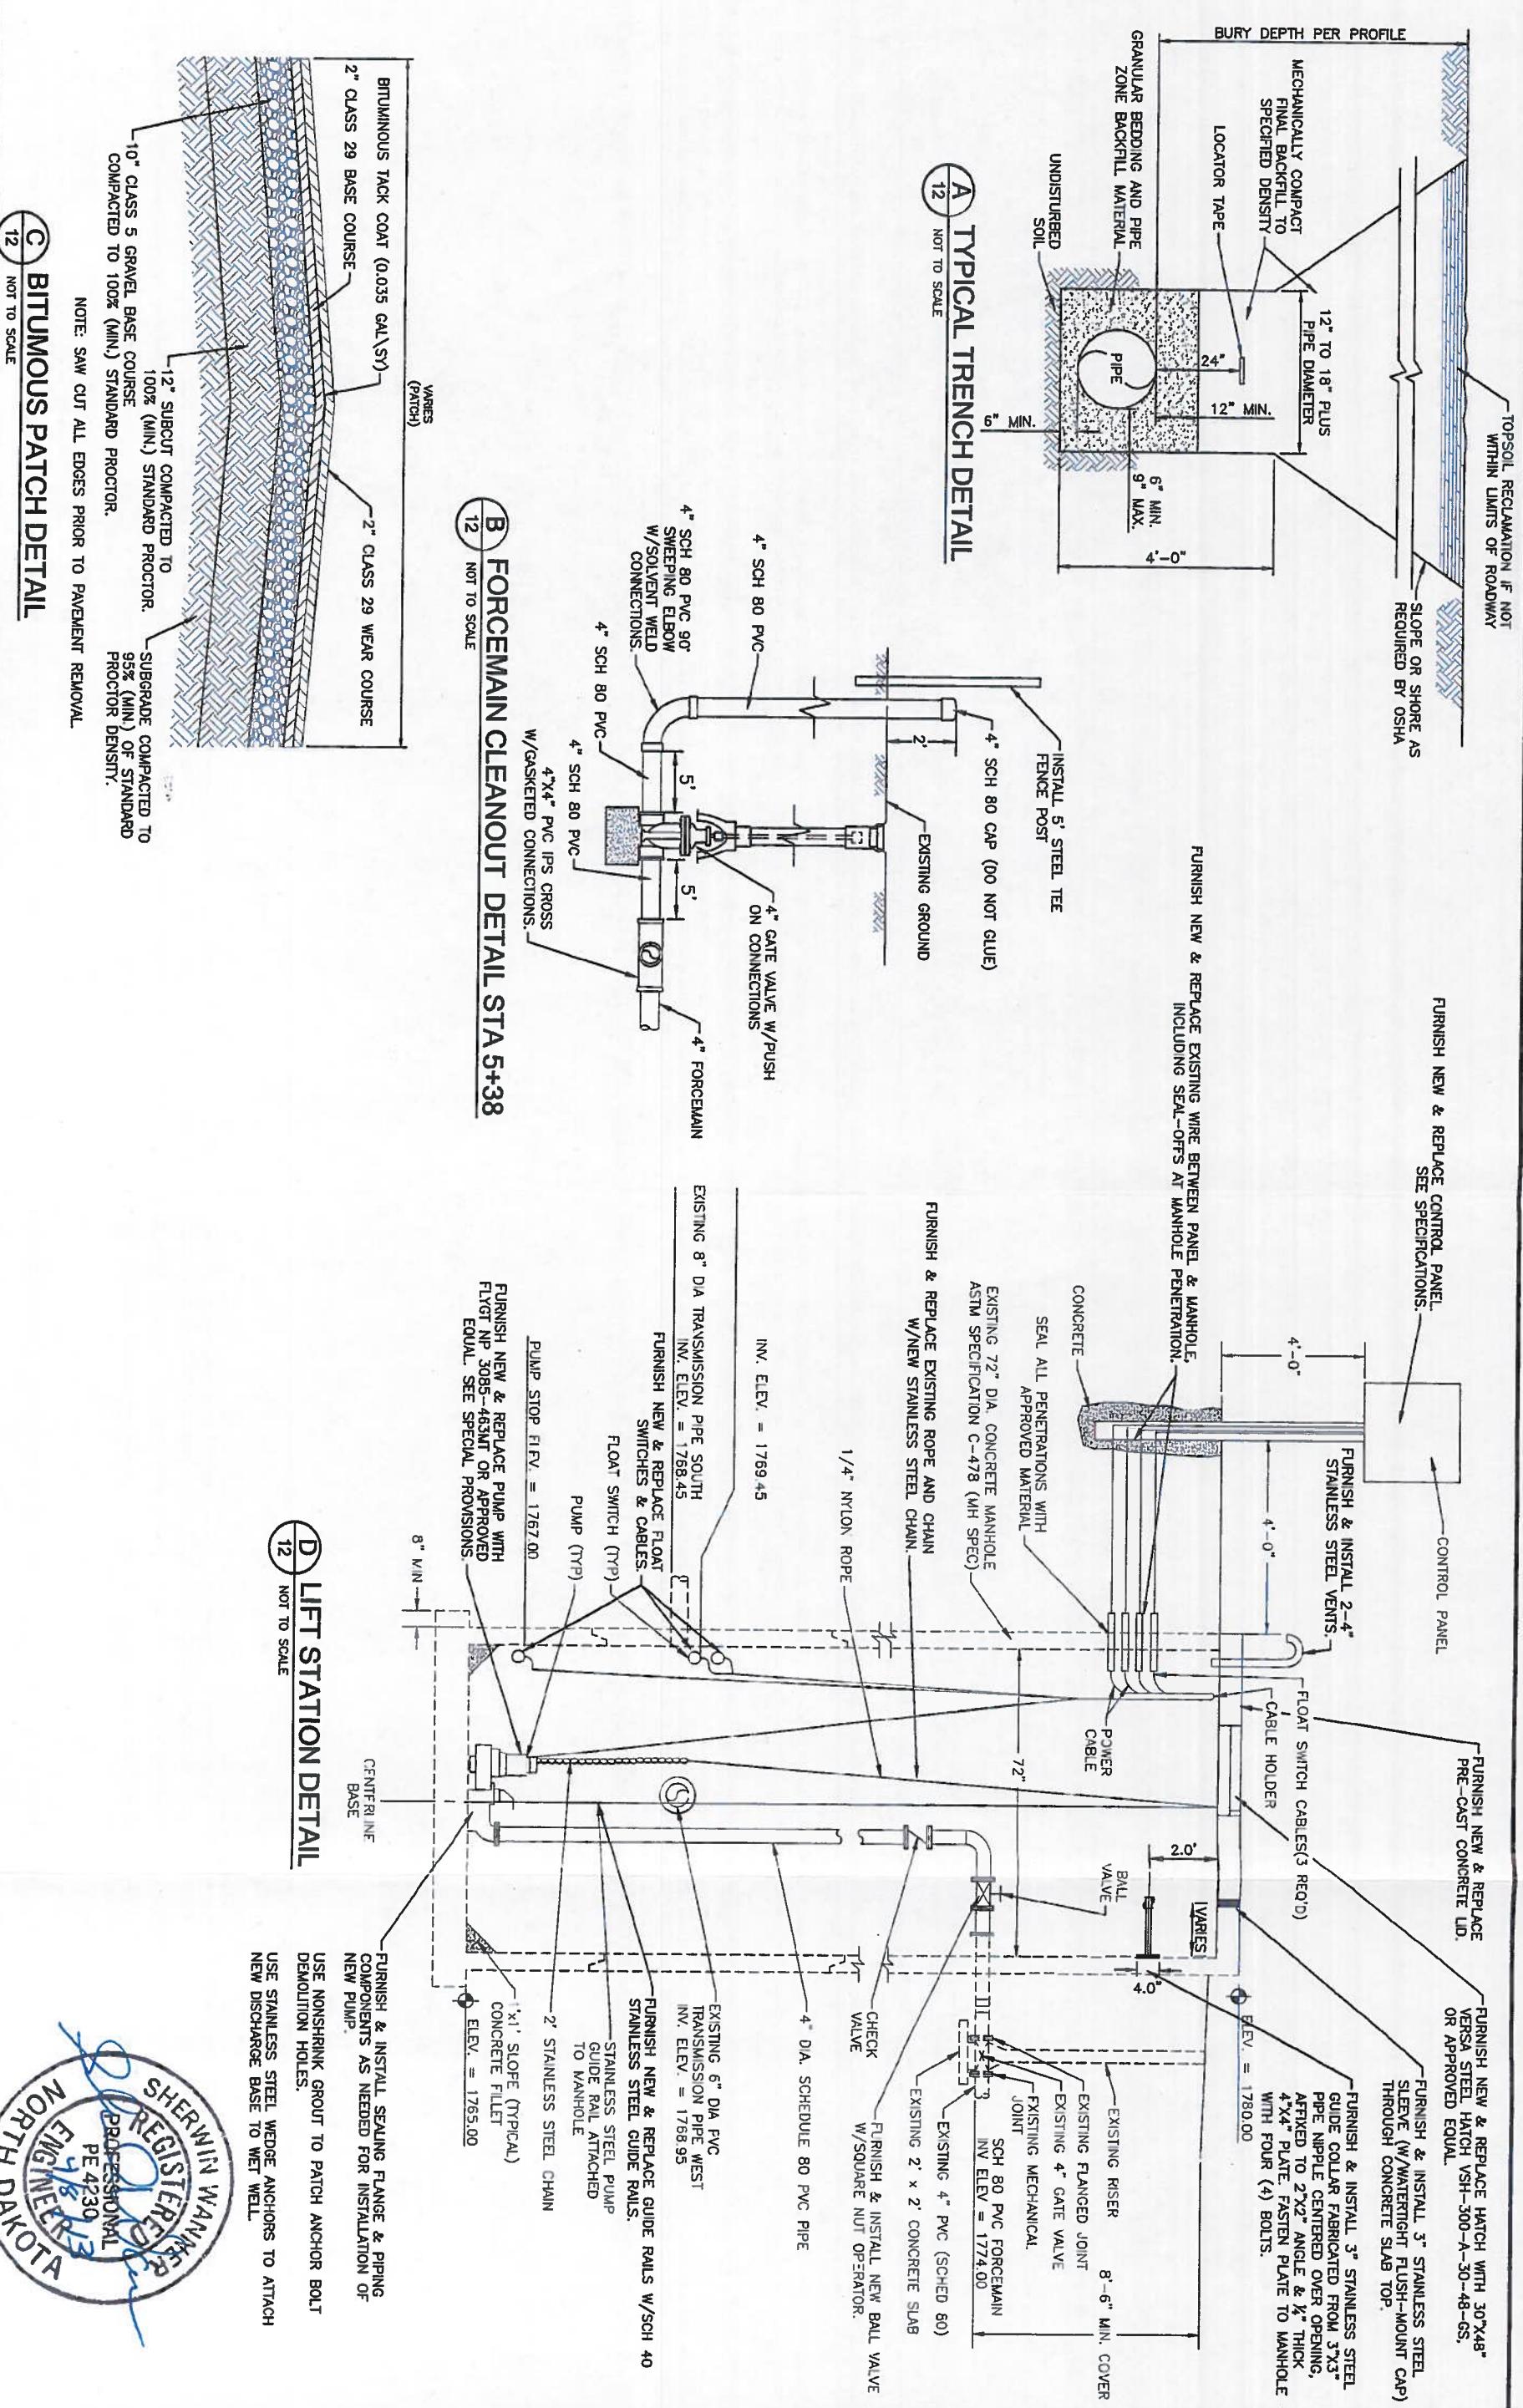

City of Minot
Minot, North Dakota U.S.A.

ing Inc.	Bismarck	Drawn by CCO/RLE	Date 4/8/2013	MUNICIPAL SOLID WASTE DISPOSAL FACILITY
	P: #701.323.0200 F: #701.323.0300	Checked by BLS/SW	Scale AS SHOWN	CELL 5 & LEACHATE FORCemain CONSTRUCTION CITY OF MINOT, NORTH DAKOTA

DETAILS	SHEET
PROJECT NO. 6027-011	12