


M:\STANDARD SPECS & DETAILS\2025\Details\SER-7_COMMERCIAL PROPERTY WATER SERVICE CONNECTIONS.dwg

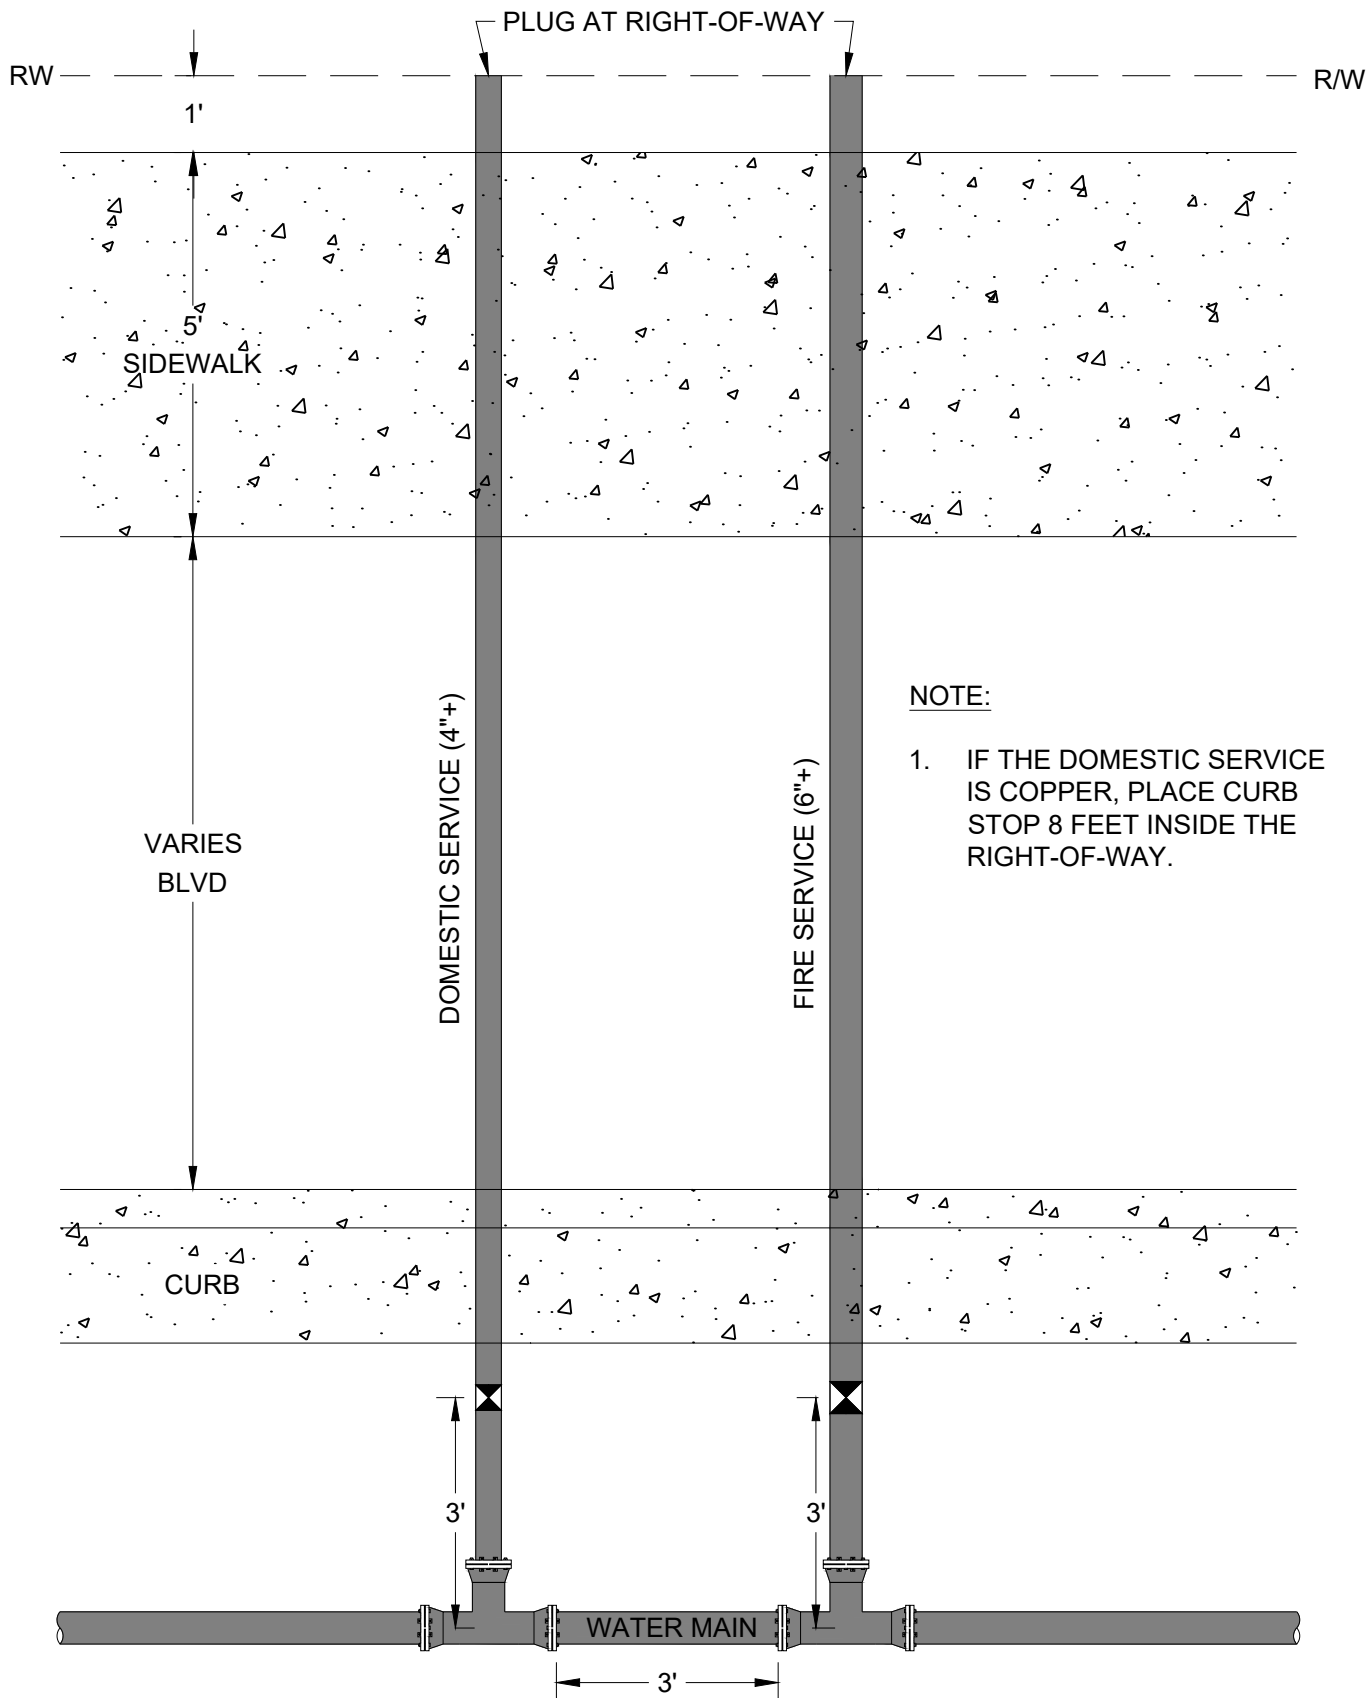

City Plate No.:

SER-7

Last Revision:

12/18/2020

Section:

2200

STANDARD DETAILS

COMMERCIAL PROPERTY WATER SERVICE CONNECTIONS

City of Minot