


M:\STANDARD SPECS & DETAILS\2025\Details\STO-6\_CATCH BASIN MANHOLE TURF INSTALLATION.dwg

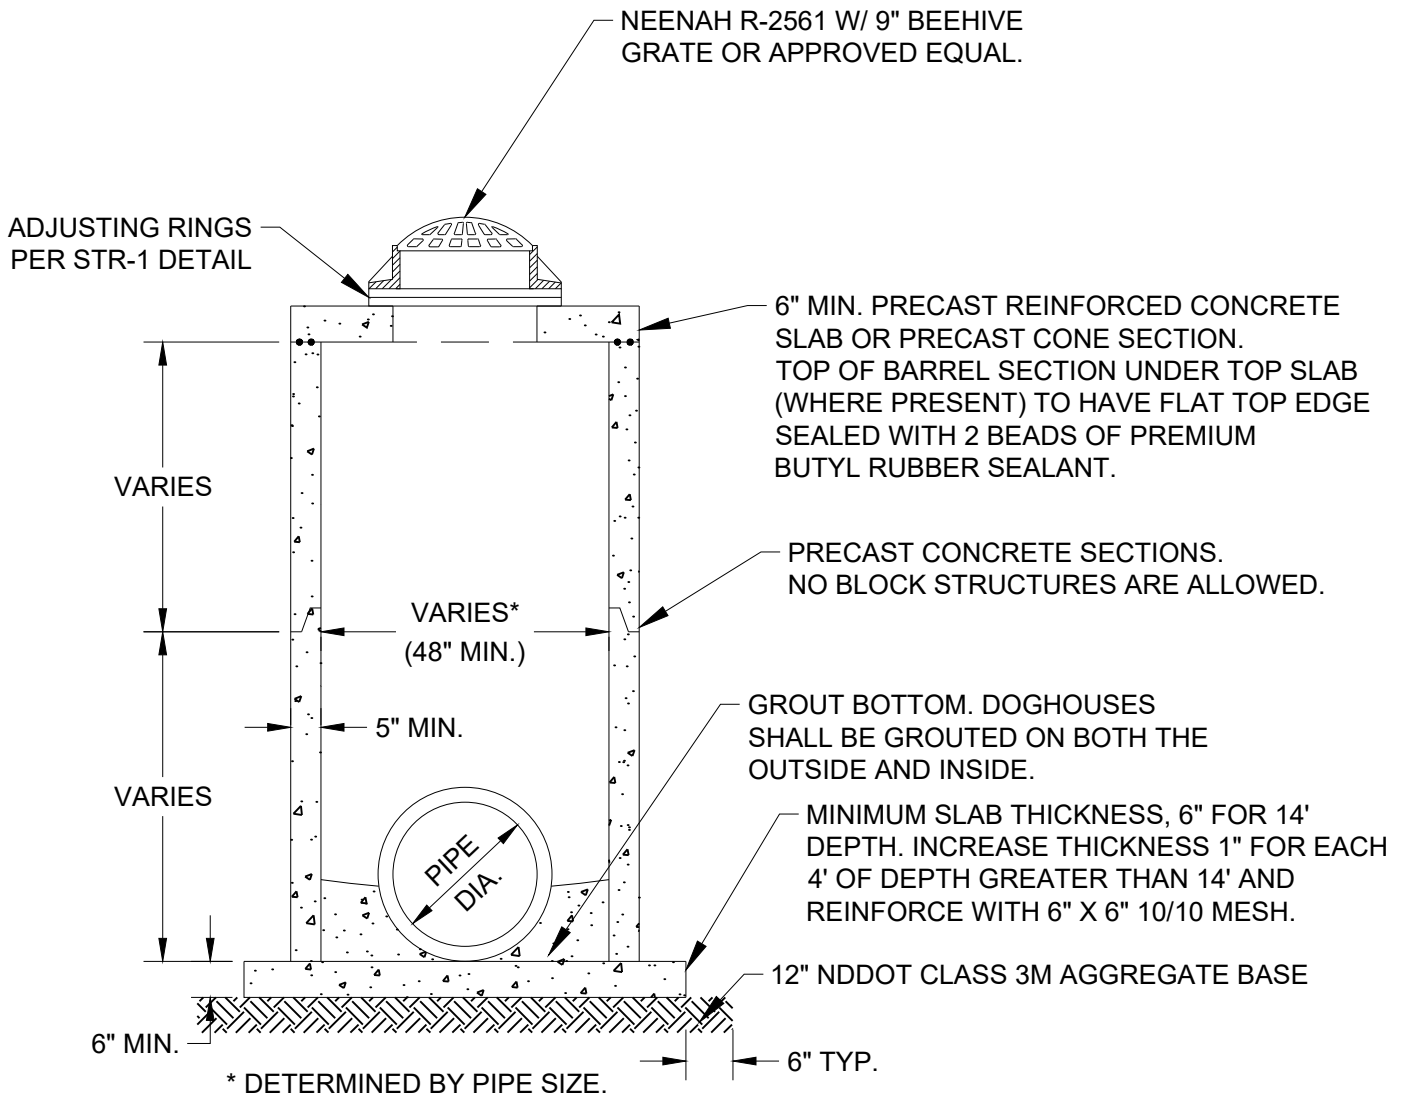

City Plate No.:

STO-6

Last Revision:

12/18/2020

Section:

2700

## STANDARD DETAILS

### CATCH BASIN MANHOLE TURF INSTALLATION

**City of Minot**