



TYPE 1A (INFLOW)

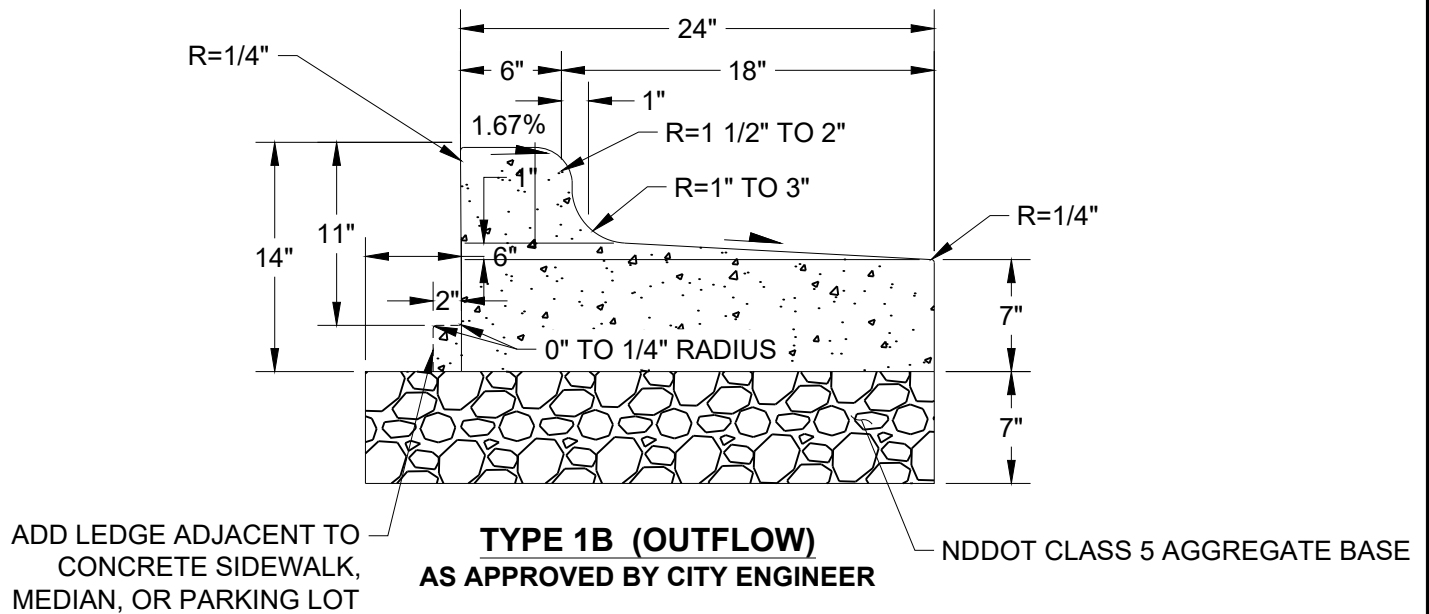

TYPE 1B (OUTFLOW)
AS APPROVED BY CITY ENGINEER

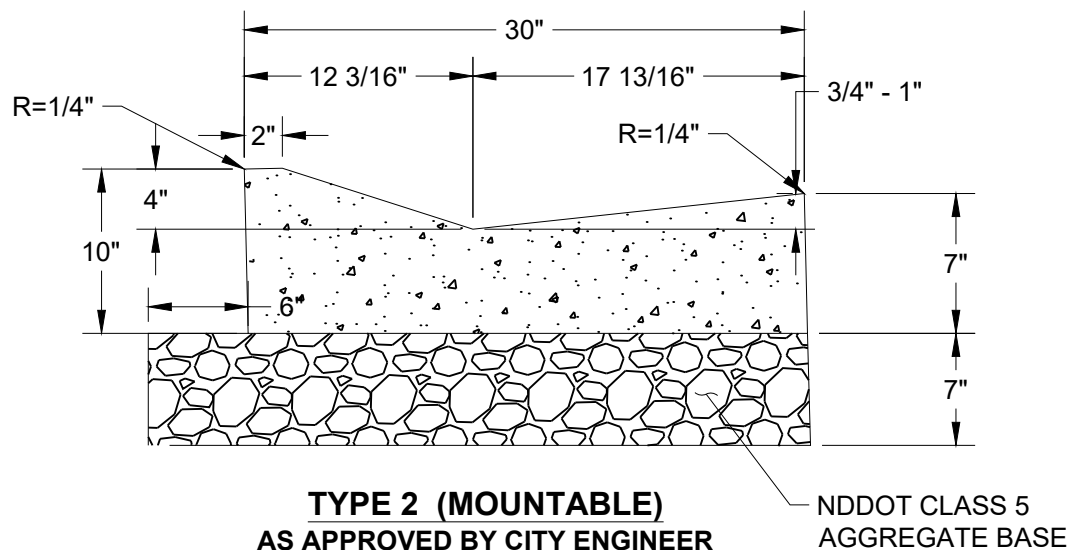

TYPE 2 (MOUNTABLE)
AS APPROVED BY CITY ENGINEER

City Plate No.:

STR-2A

Last Revision:

03/21/2024

Section:

3200

STANDARD DETAILS

CURB & GUTTER

City of Minot 