


TYPICAL CONCRETE SIDEWALK

NOTES:

1. LIGHT BROOM FINISH PERPENDICULAR TO CURB.
2. TOOLED OR SAWED JOINTS TO MIN. DEPTH OF 3/4". NO TOOLED JOINTS ALLOWED ON 8' AND 10' SIDEWALKS/PATHS.
3. RECOMMENDED CROSS-SLOPE IS 1.5%. 2% IS THE MAXIMUM.
4. JOINT SPACING:

SIDEWALK/PATH WIDTH	L x W
5'	5' x 5'
6'	5' x 6'
8'	4.5' x 4'
10'	5' x 5'

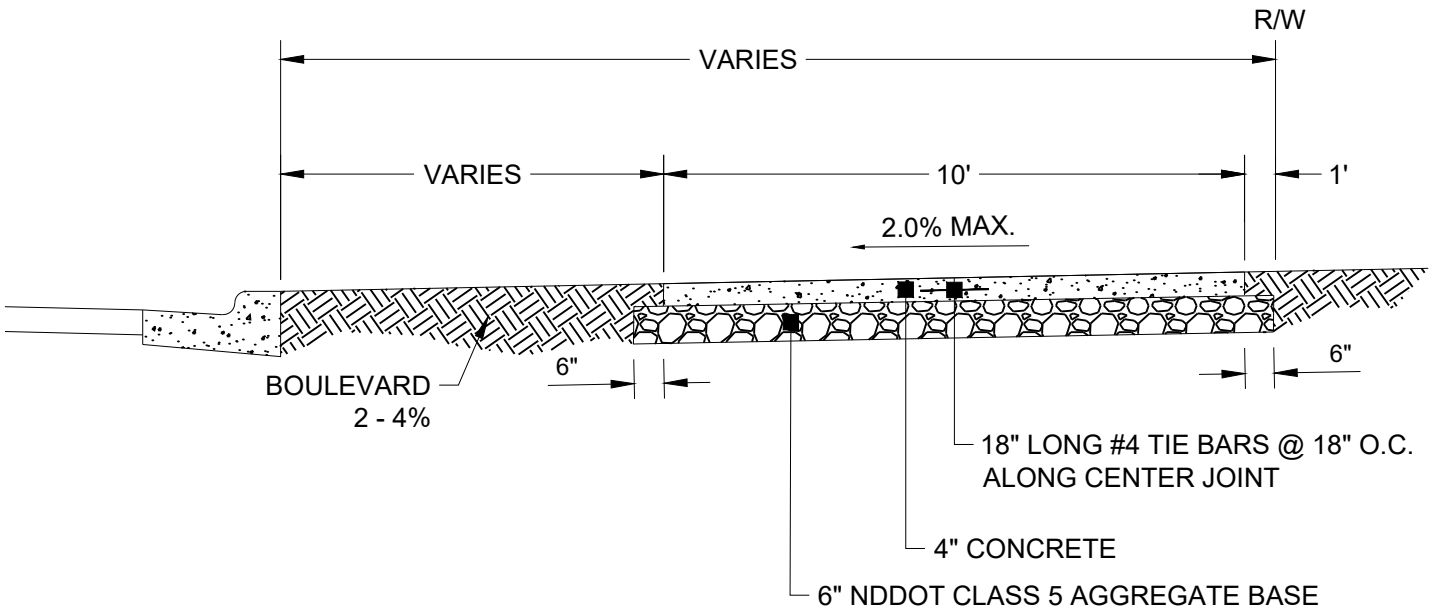

TYPICAL CONCRETE SHARED USE PATH

City Plate No.:

STR-7

Last Revision:

12/18/2020

Section:

3300

STANDARD DETAILS

SIDEWALKS & PATHWAYS

City of Minot