


M:\STANDARD SPECS & DETAILS\2025\Details\STR-14_TYPICAL PUBLIC STREET SECTION RESIDENTIAL.dwg

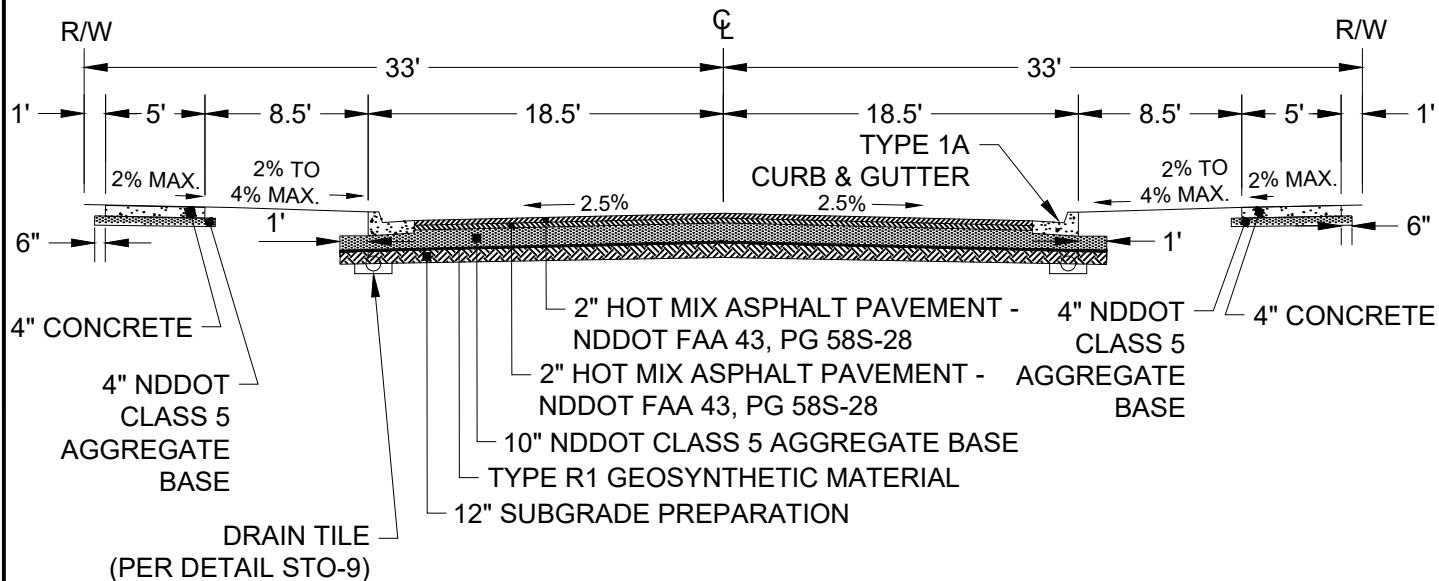

NOTES:

1. R/W LINE TO BE MINIMUM 0.30', MAXIMUM 0.50' ABOVE DESIGN CENTERLINE ELEVATION.
2. TOP OF TYPE-1 CURB IS LEVEL WITH DESIGN CL GRADE.
3. SECTION SHOWN ABOVE IS THE MINIMUM RESIDENTIAL SECTION FOR TYPICAL SOILS. IF POOR SOIL CONDITIONS ARE ENCOUNTERED, THE ENGINEER SHALL DESIGN AN ALTERNATE SECTION AS APPROVED BY THE CITY ENGINEER, AND WHERE APPROPRIATE INCLUDE DRAIN TILE.

City Plate No.:

STR-14

Last Revision:

12/18/2020

Section:

3000

STANDARD DETAILS

**TYPICAL PUBLIC STREET SECTION
RESIDENTIAL**

City of Minot