
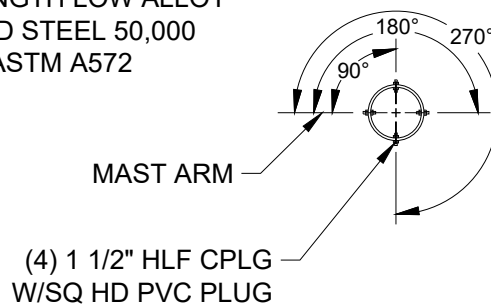
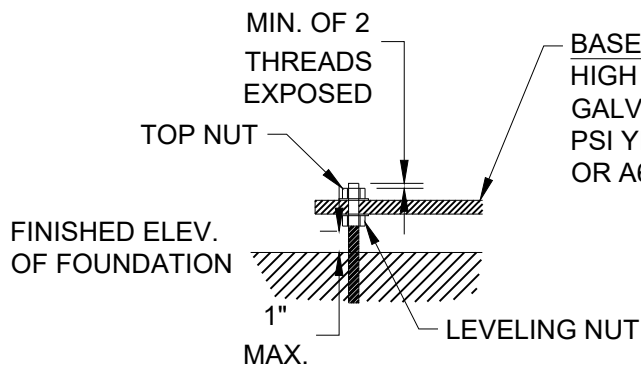


NOTES:

1. EXTENSION BASE ASSEMBLY AND LUMINAIRE EXTENSION APPLY TO COMBINATION SIGNAL AND LIGHT STANDARD.
2. WHEN A LUMINAIRE EXTENSION IS NOT USED, A REMOVABLE CAP SHALL BE INSTALLED.
3. MAST ARM MATERIAL AND FINISH SHALL MATCH SIGNAL STANDARDS.

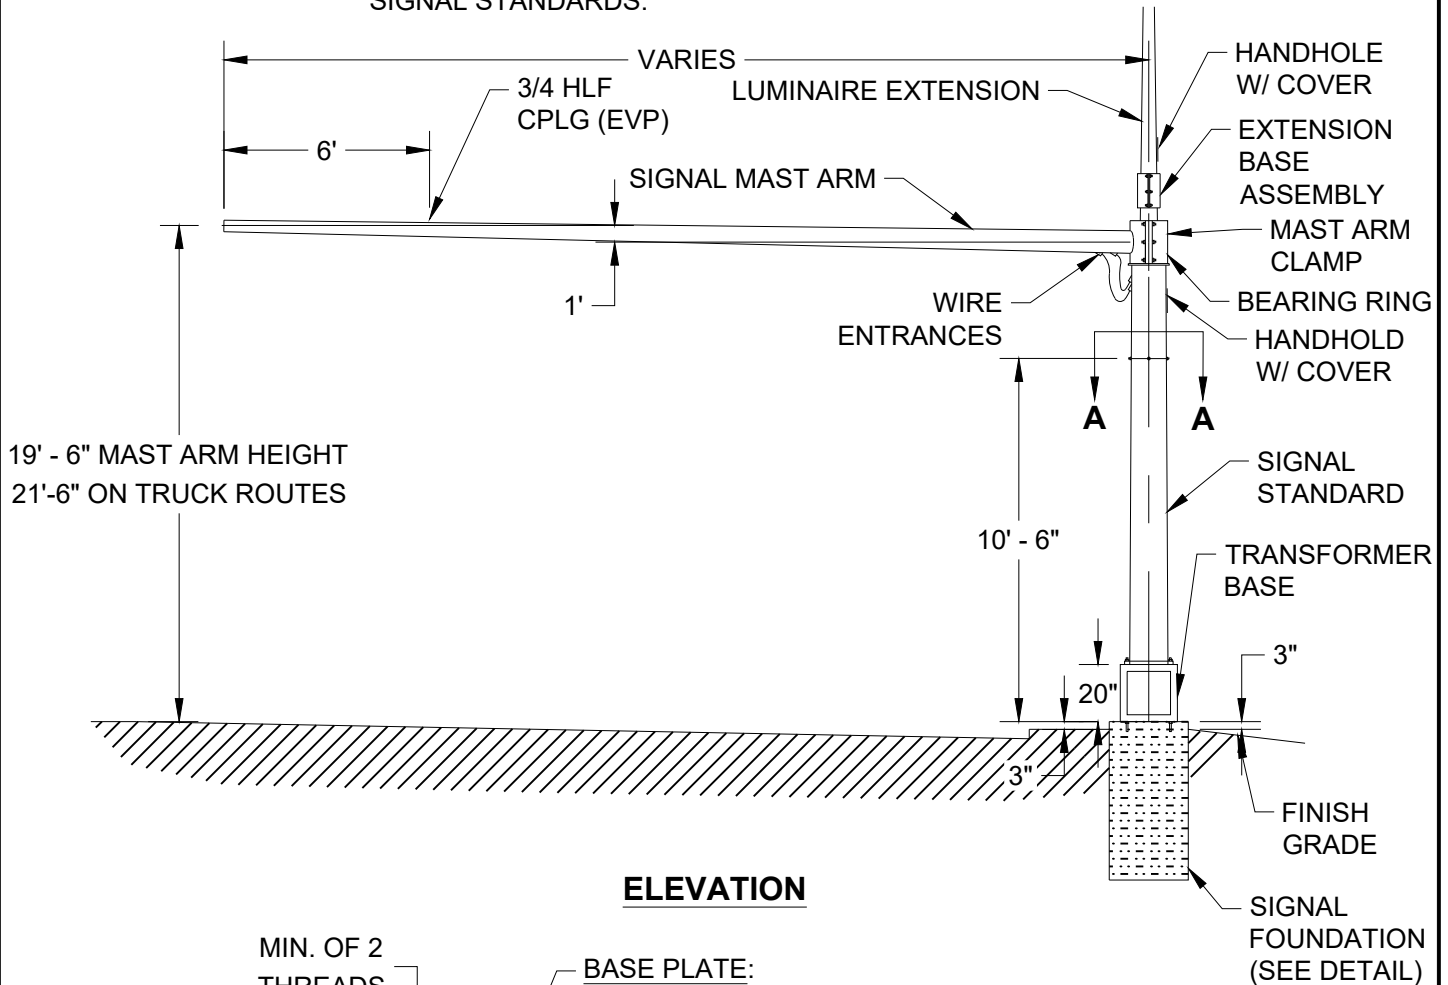

City Plate No.:
TRA-4B
Last Revision:
12/18/2020
Section:
3800

STANDARD DETAILS

TYPE IV SIGNAL STANDARD WITH MAST ARM AND COMBINATION

City of Minot