



STREET

CURB

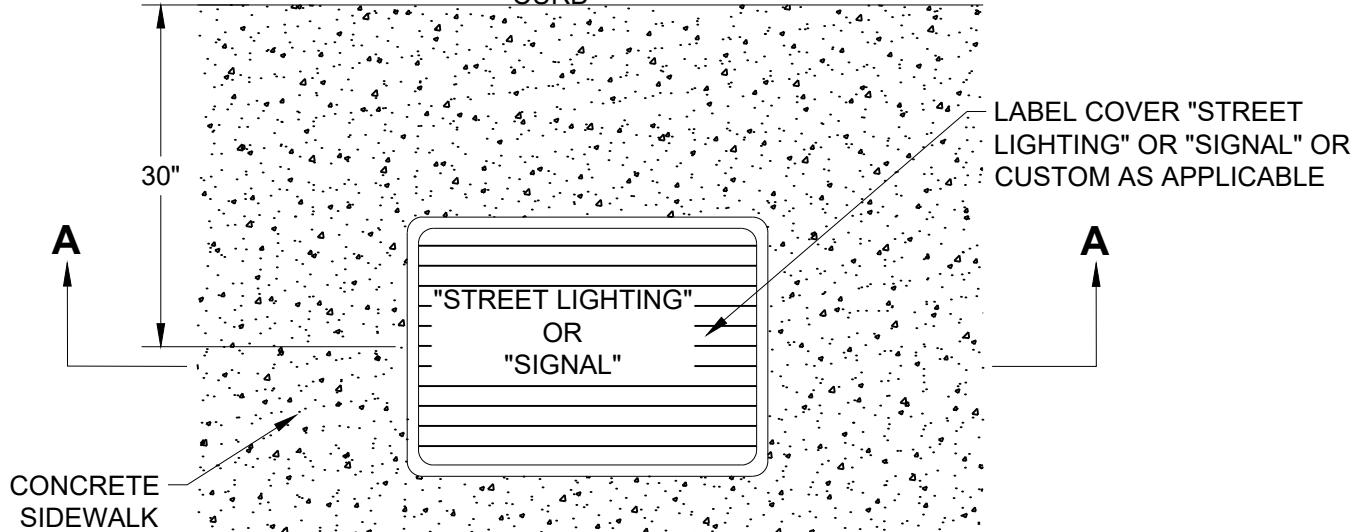

PLAN VIEW

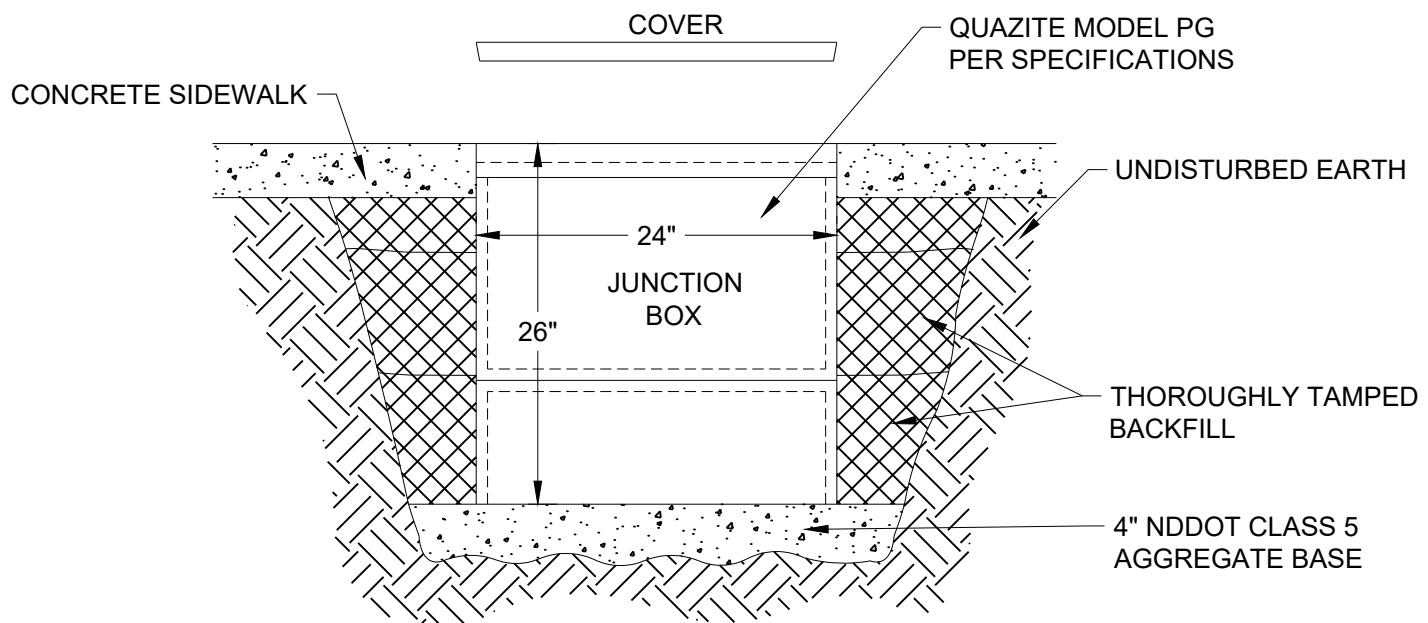

NOTE:

1. PROVIDE MOUSE HOLES AS REQUIRED FOR EXISTING AND NEW CONDUCTORS.

SECTION A-A

STANDARD DETAILS

**PULL BOX
IN CONCRETE**

City of Minot