


M:\STANDARD SPECS & DETAILS\2025\Details\TRA-19 UNDERGROUND CABLE STREET LIGHTING.dwg

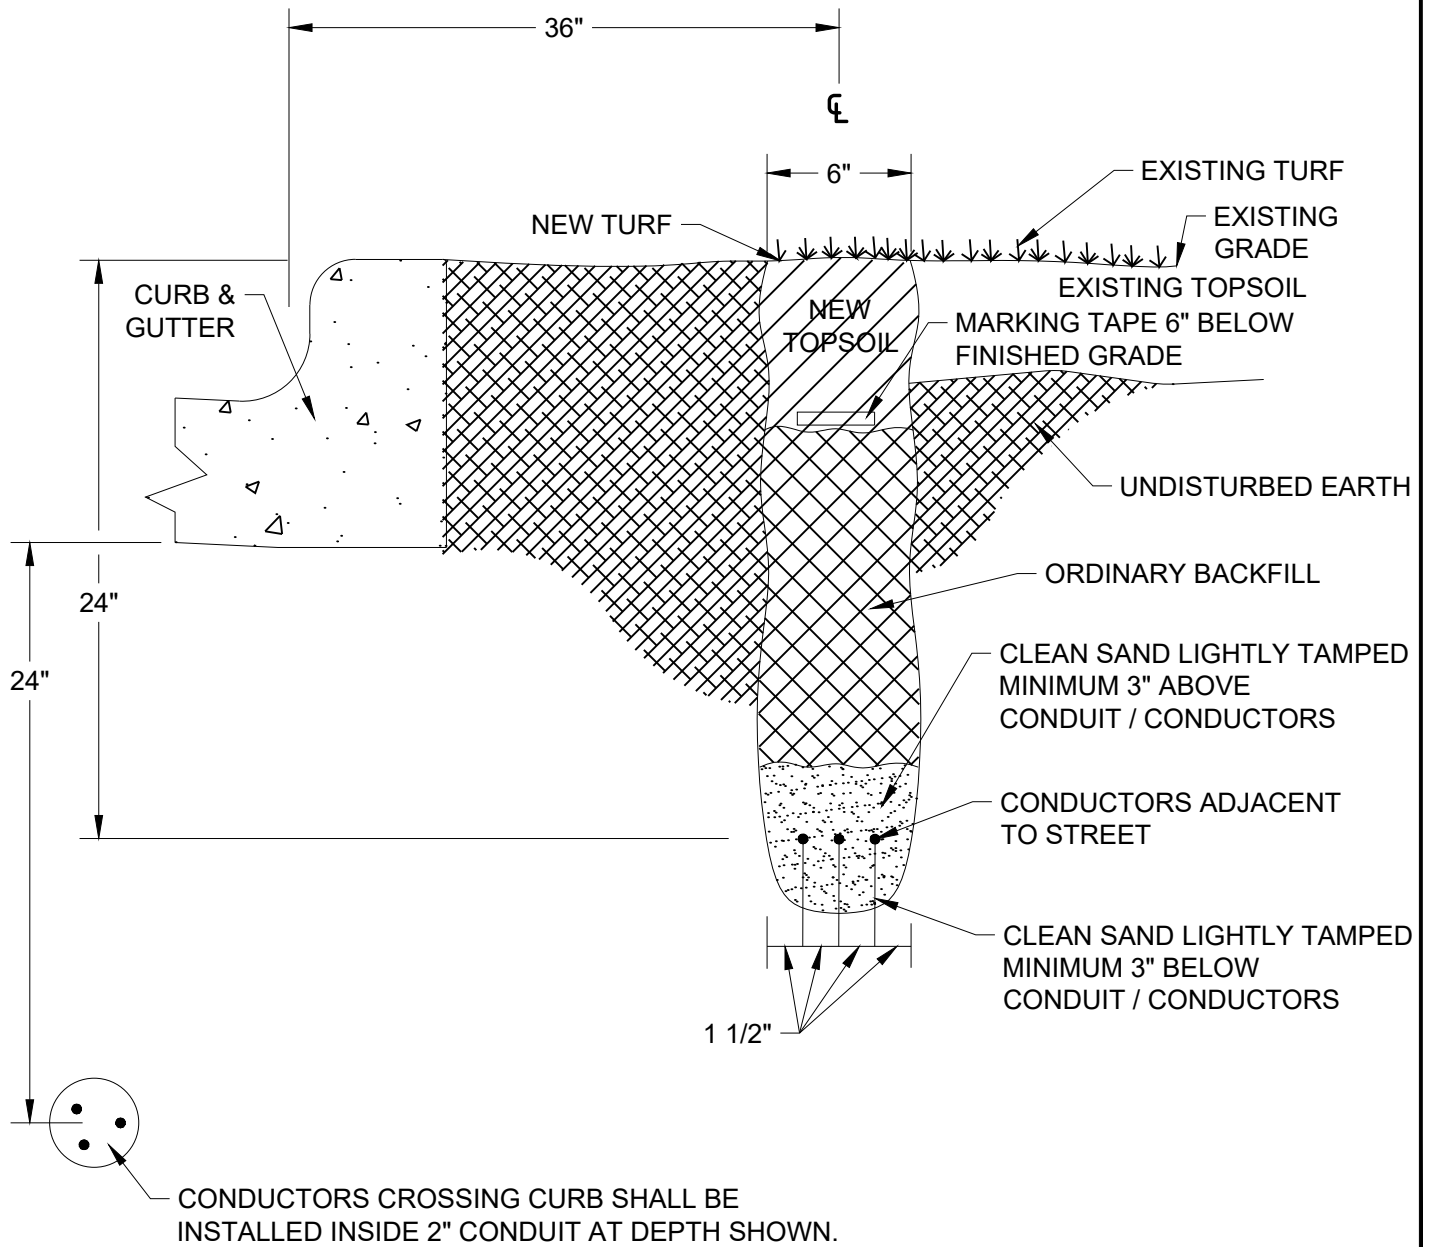

City Plate No.:

TRA-19

Last Revision:

12/18/2020

Section:

3600

STANDARD DETAILS

UNDERGROUND CABLE STREET LIGHTING

City of Minot