


PLAN

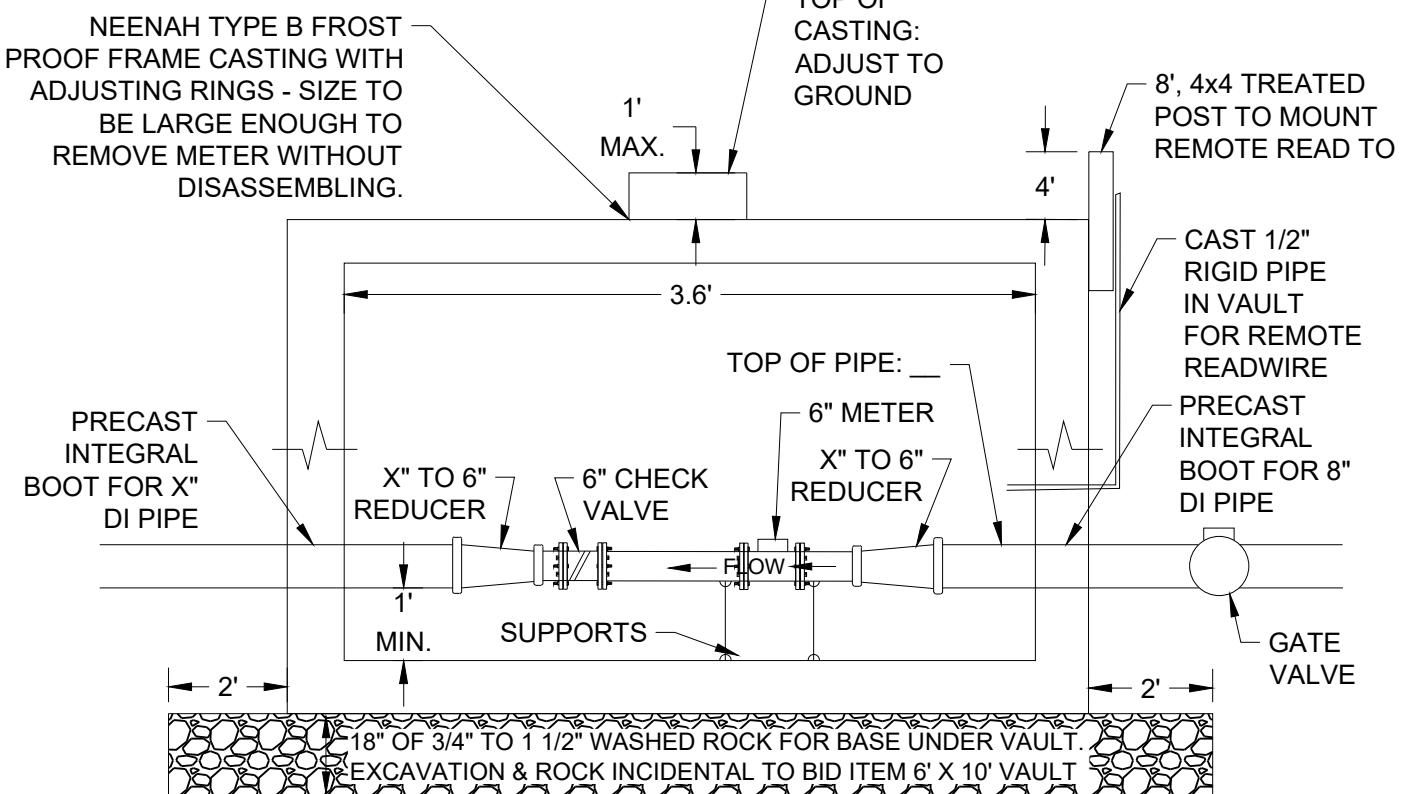

SECTION A-A

City Plate No.: WAT-6B	STANDARD DETAILS	City of Minot
Last Revision: 12/18/2020		
Section: 2100	METER PIT 6" - 8"	