


M:\STANDARD SPECS & DETAILS\2025\Details\SER-1 - RESIDENTIAL PROPERTY SEWER & WATER SERVICE CONNECTIONS.dwg

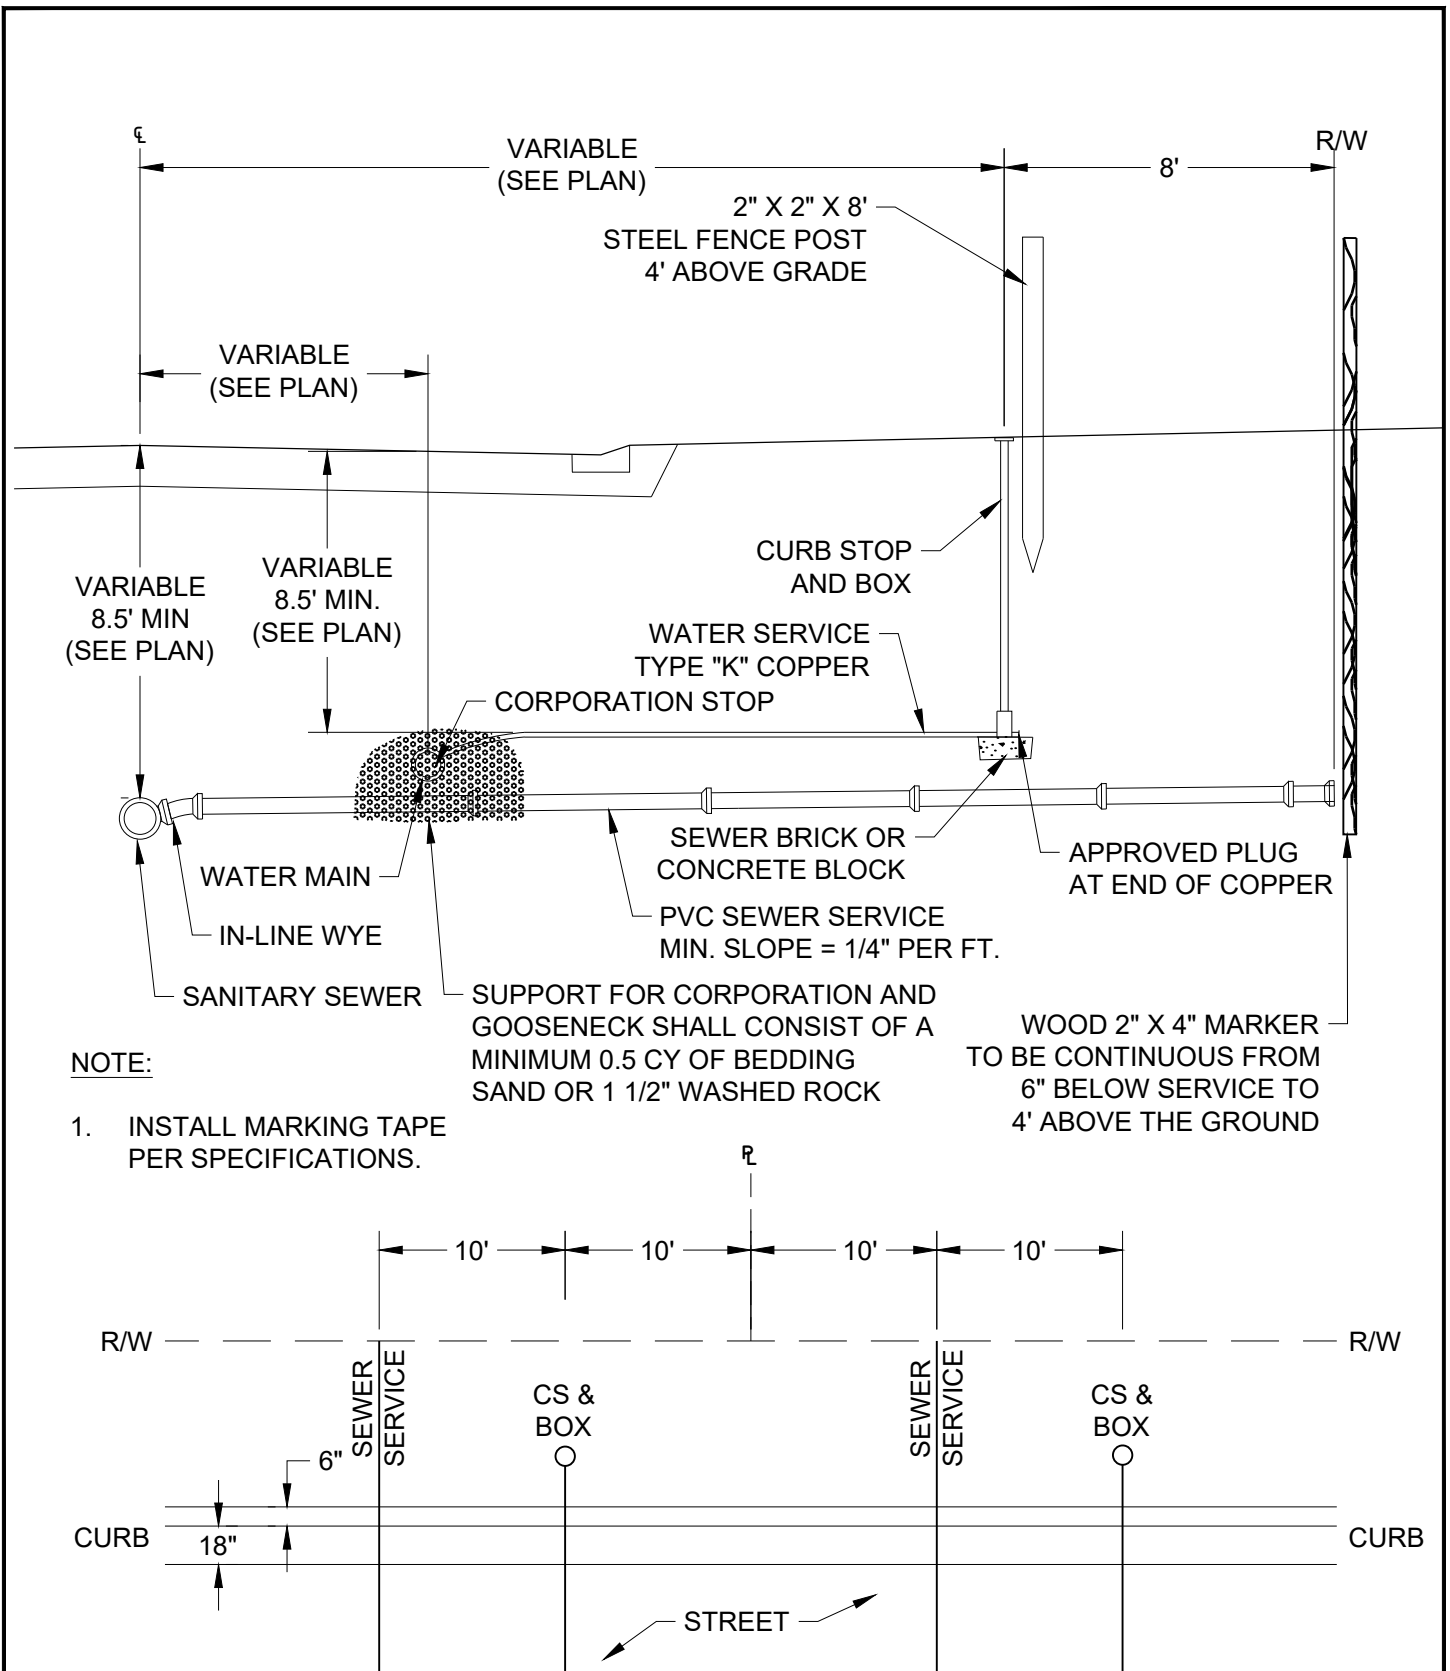

City Plate No.:

SER-1

Last Revision:

12/18/2020

Section:

2200 & 2400

STANDARD DETAILS

RESIDENTIAL PROPERTY SEWER & WATER SERVICE CONNECTIONS

City of Minot