


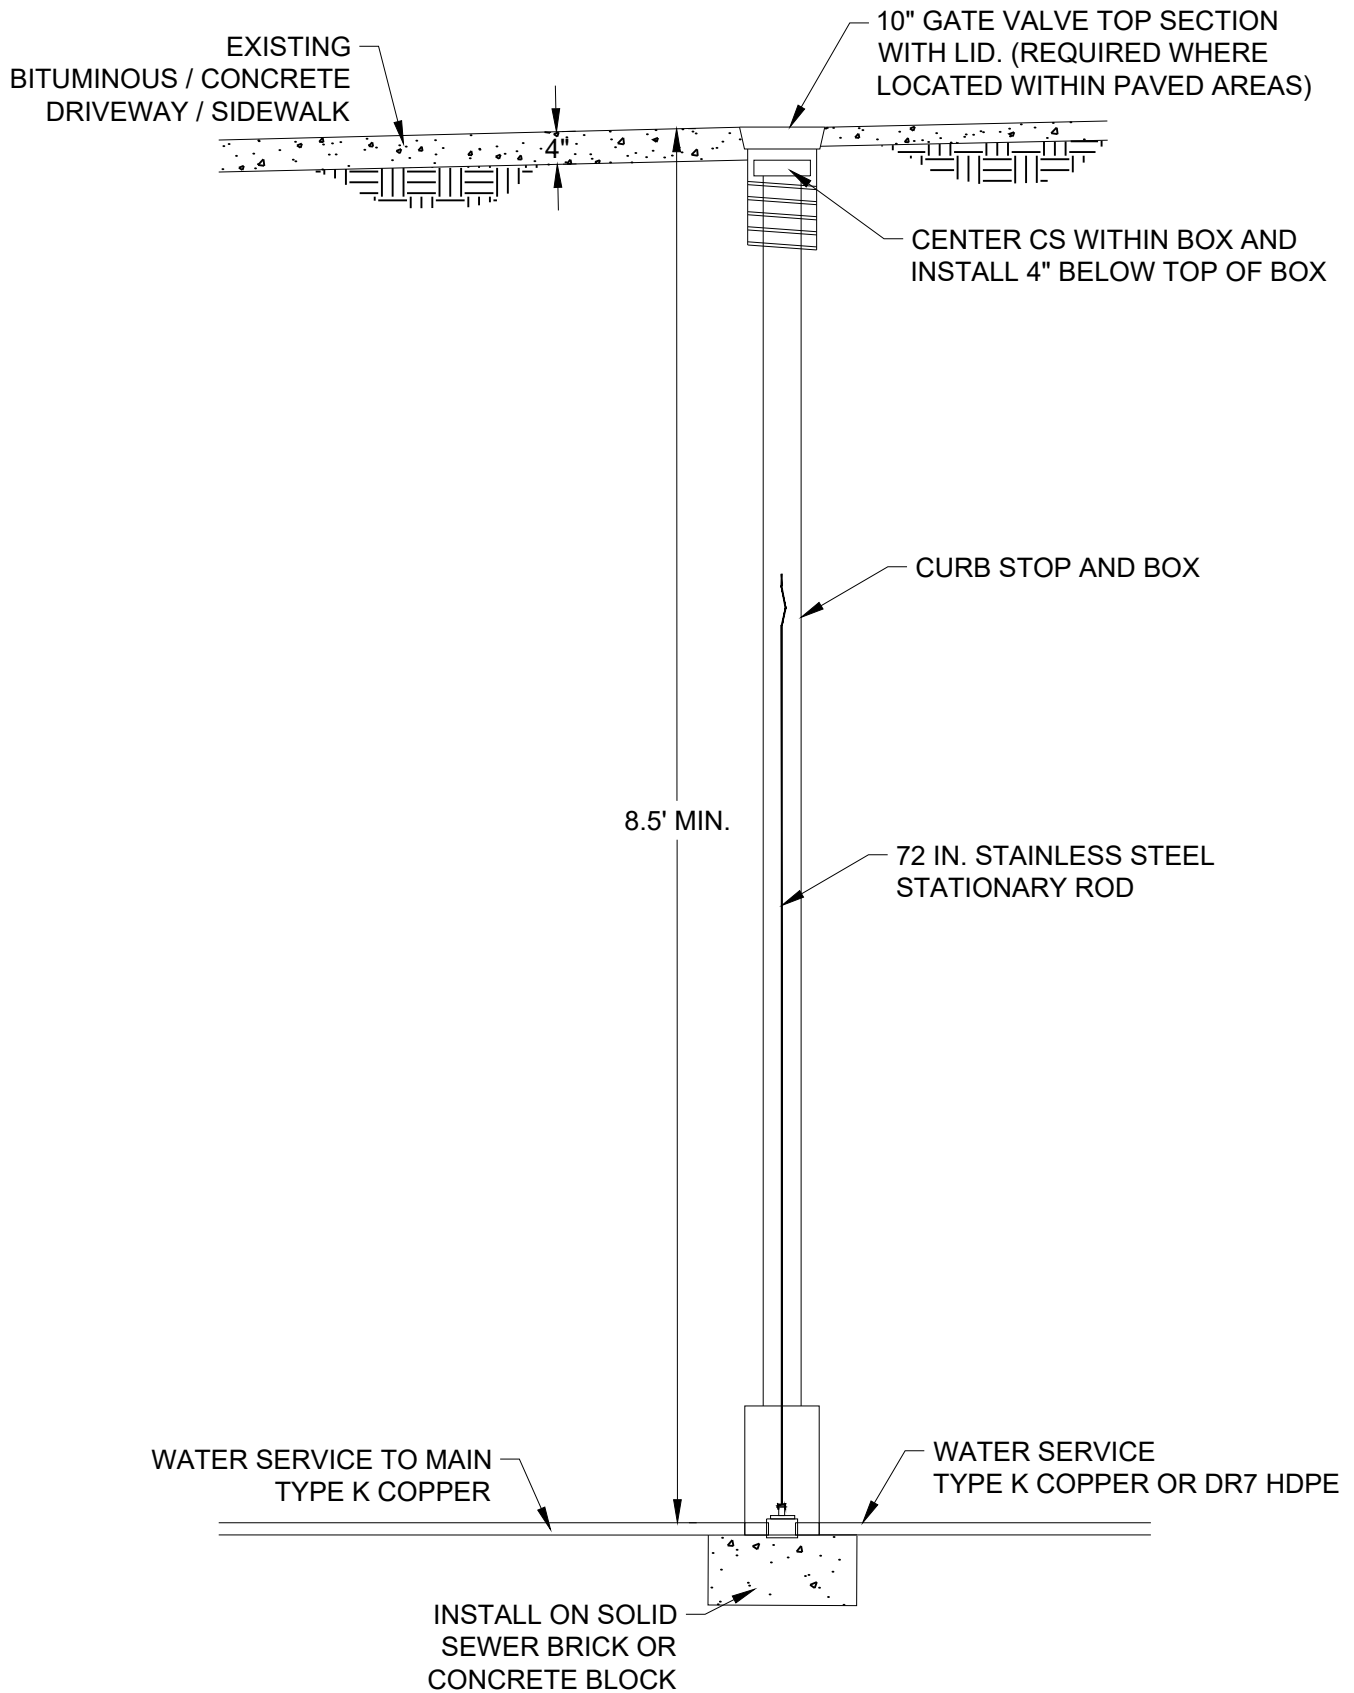

M:\STANDARD SPECS & DETAILS\2025\Details\SER-3_CURB BOX PROTECTION.dwg

City Plate No.:	SER-3
Last Revision:	2/22/2024
Section:	2200

STANDARD DETAILS

CURB BOX PROTECTION

