



BENT REBAR DETAIL

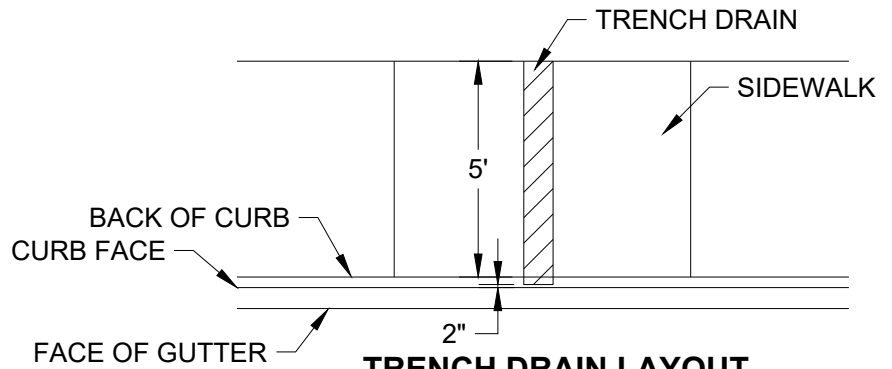


TRENCH DRAIN LAYOUT

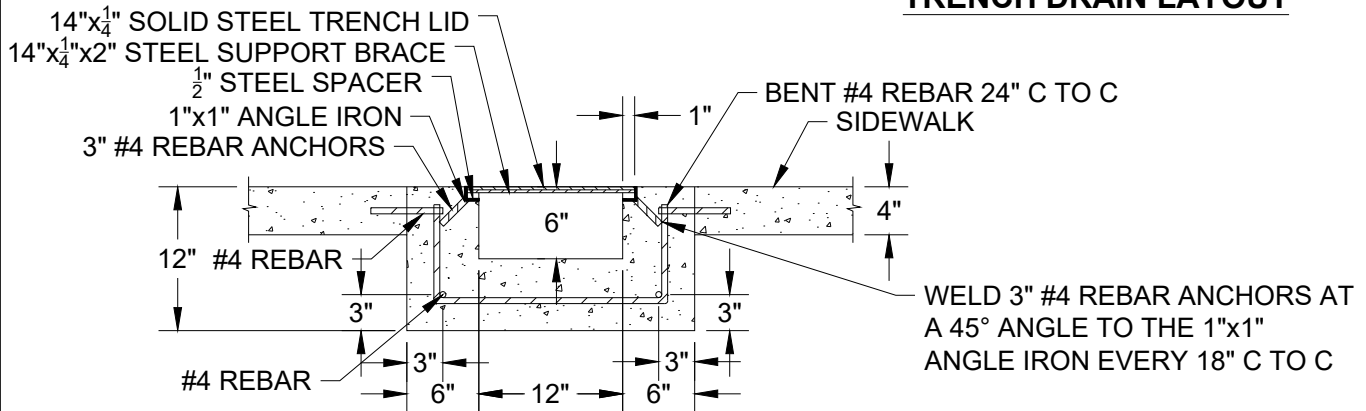

SIDEWALK TRENCH DRAIN DETAIL

NOTE: WELD $\frac{1}{4}$ "x2" STEEL SUPPORT BRACES AND $\frac{1}{2}$ " STEEL SPACERS TO THE 1"x1" ANGLE IRON

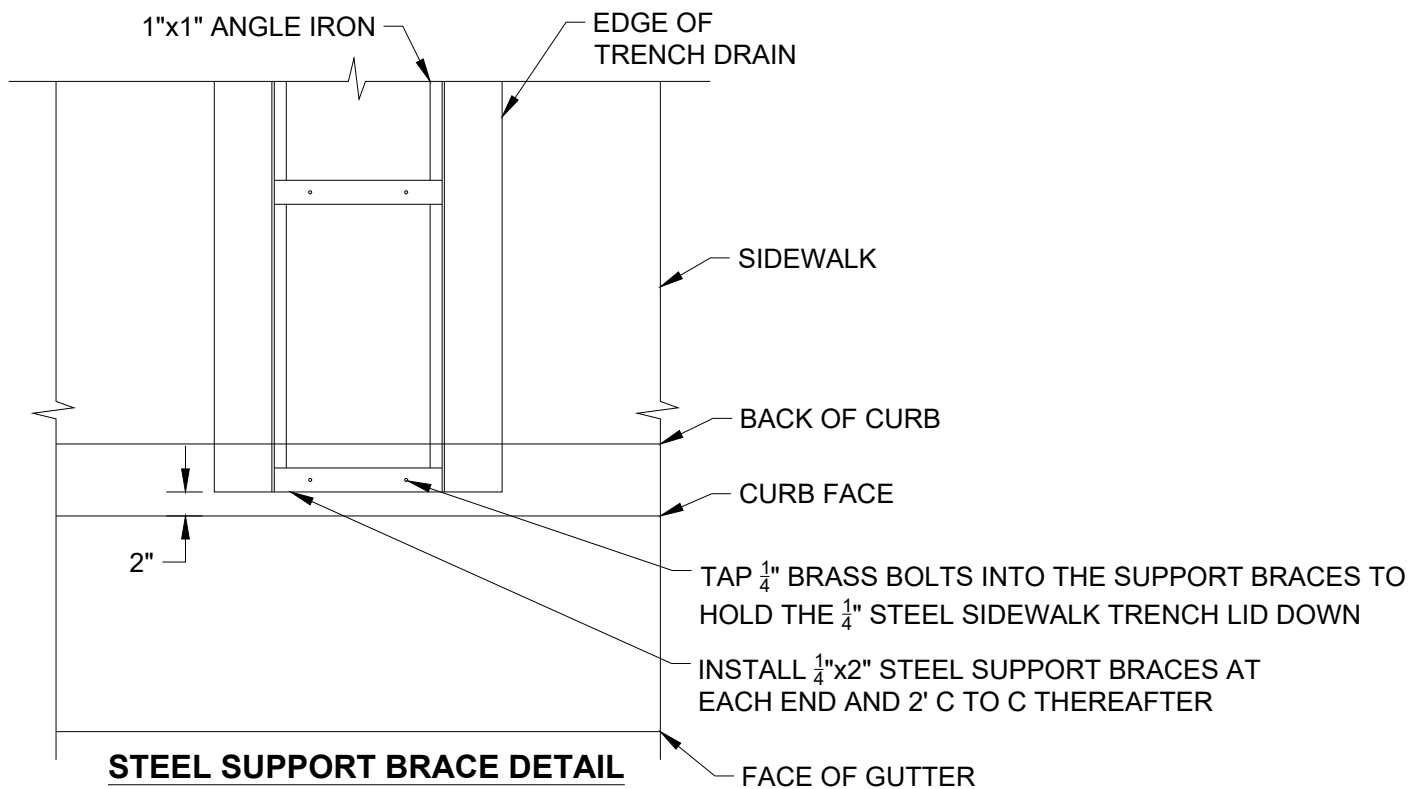

STEEL SUPPORT BRACE DETAIL

M:\STANDARD SPECS & DETAILS\2025\Details\STO-14 - TRENCH DRAIN.dwg

City Plate No.:

STO-14

Last Revision:

03/21/2024

Section:

2800

STANDARD DETAILS

TRENCH DRAIN

City of Minot