




**CURB TYPE 1 - L OR STRAIGHT BARS**

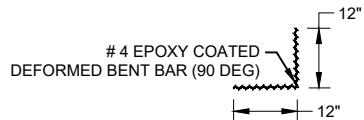

**CURB TYPE 1 - CORNER BARS**

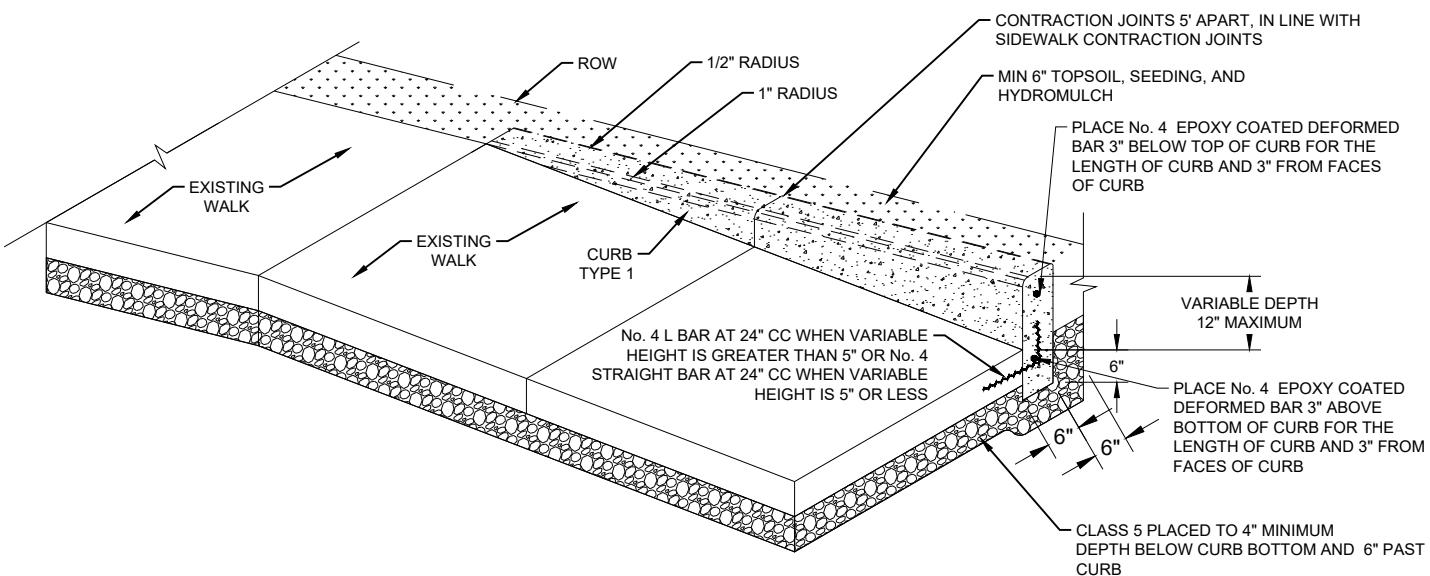

**CURB TYPE 1 ADJACENT TO LANDSCAPE  
(ISOMETRIC VIEW)**

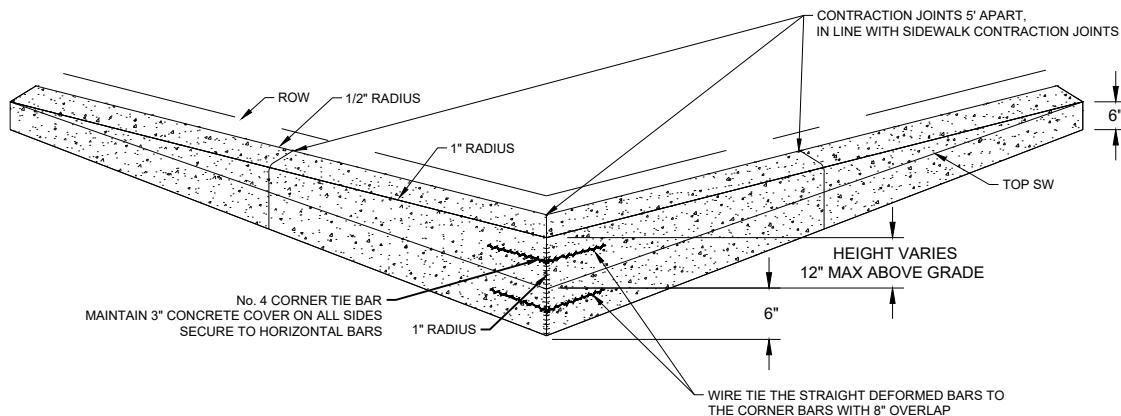

**CURB TYPE 1 INTERSECTION  
(ISOMETRIC VIEW)**