
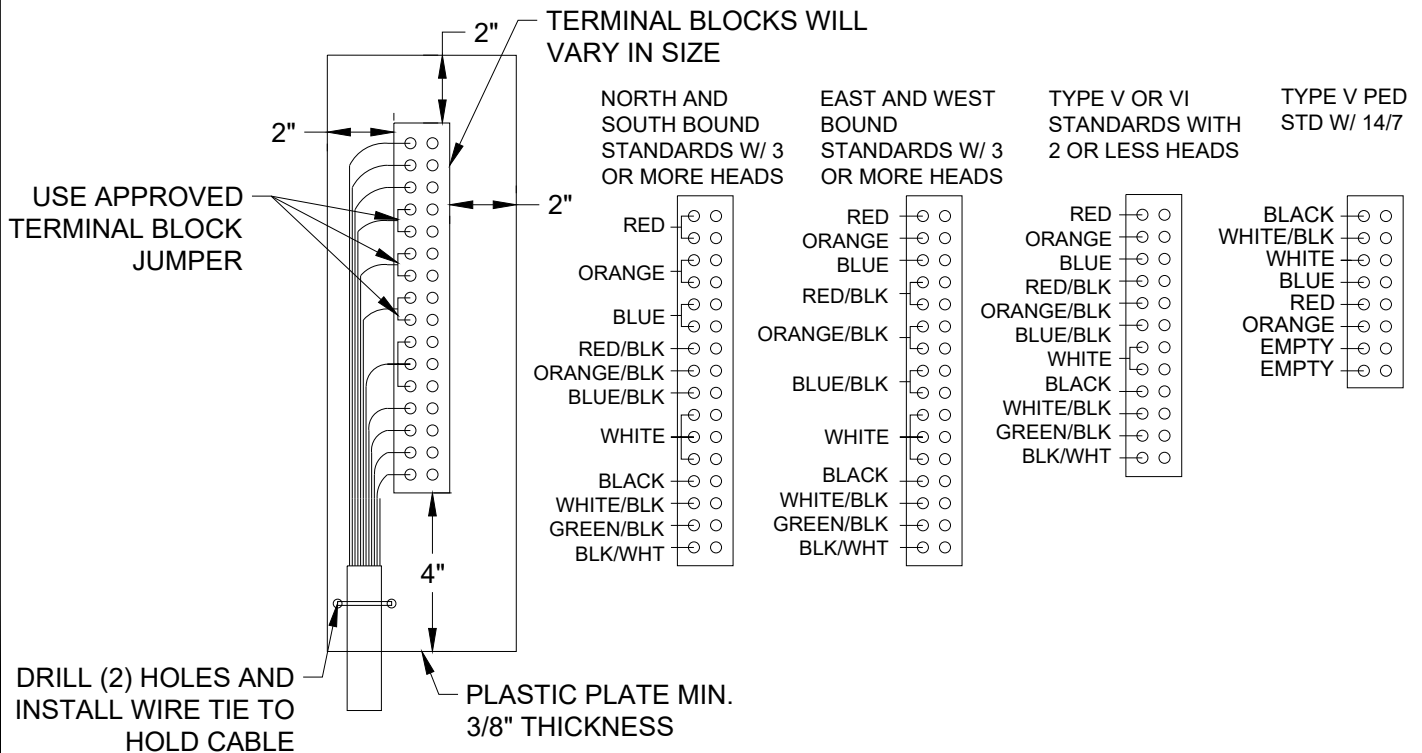


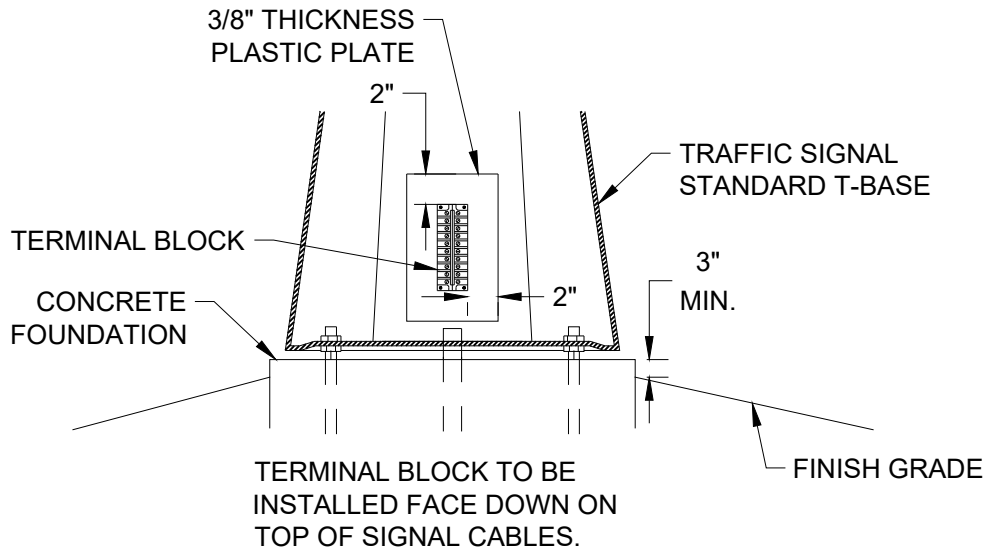

TERMINAL BLOCK

City Plate No.:

TRA-5B

Last Revision:

12/18/2020

Section:

3800

STANDARD DETAILS

SIGNAL STANDARD BASE ANCHORING & TERMINAL BLOCK

City of Minot