


M:\STANDARD SPECS & DETAILS\2025\Details\TRA-14 TYPE A POLE BASE.dwg

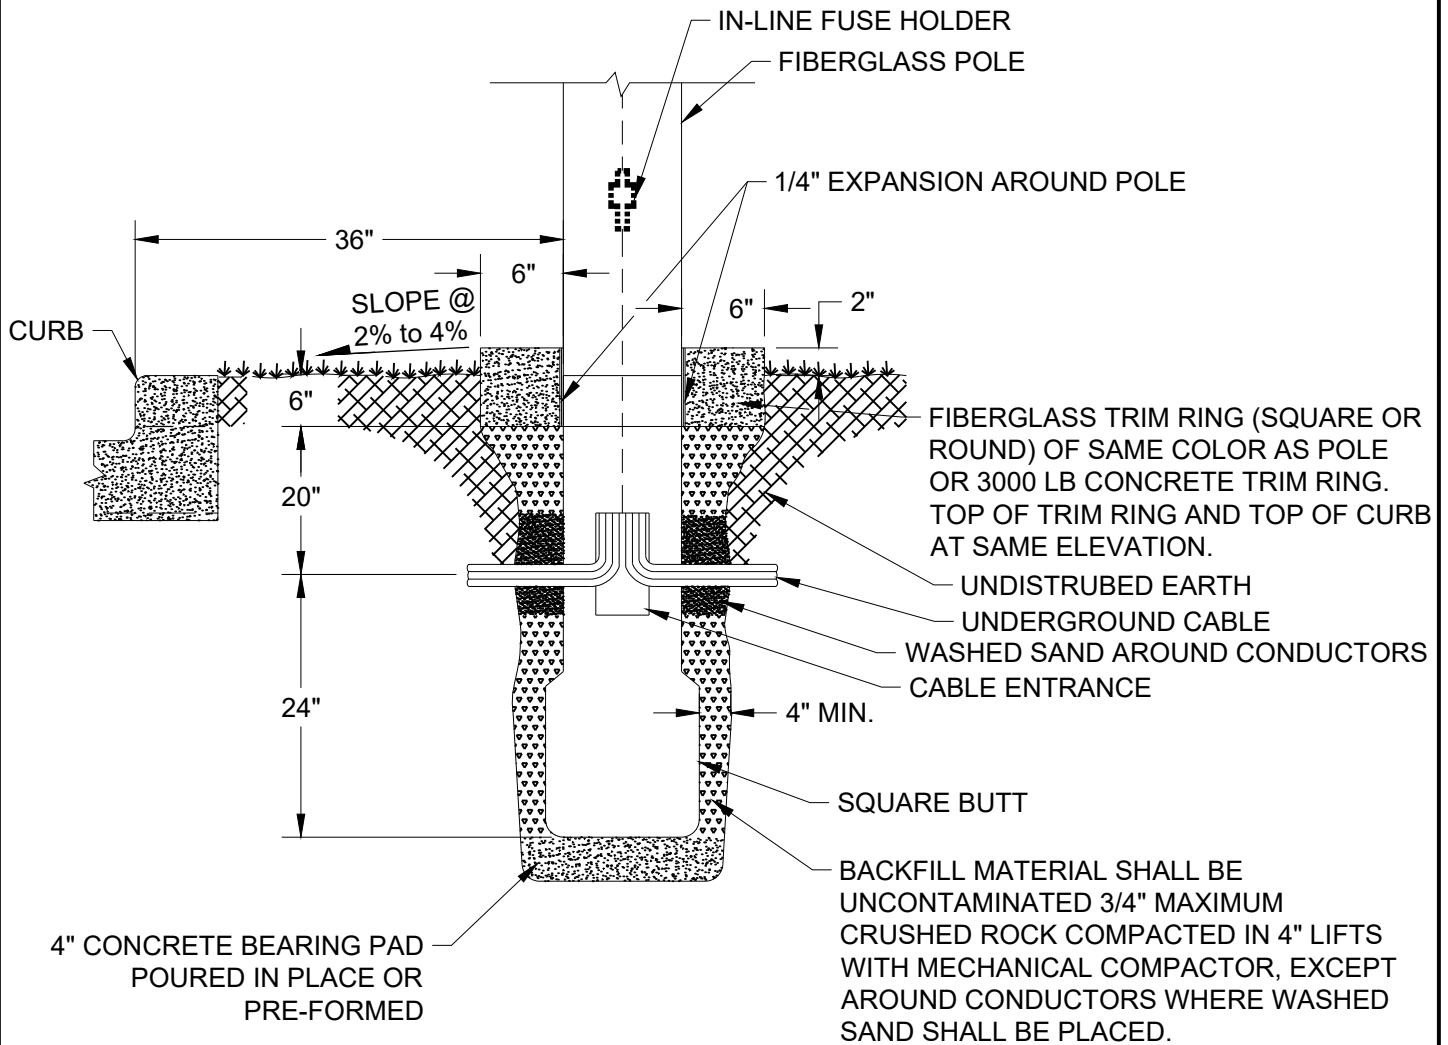

City Plate No.:

TRA-14

Last Revision:

12/18/2020

Section:

3600

## STANDARD DETAILS

### TYPE A POLE BASE

**City of Minot**