


M:\STANDARD SPECS & DETAILS\2025\Details\TRA-17_FEEDPOINT ENCLOSURE.dwg

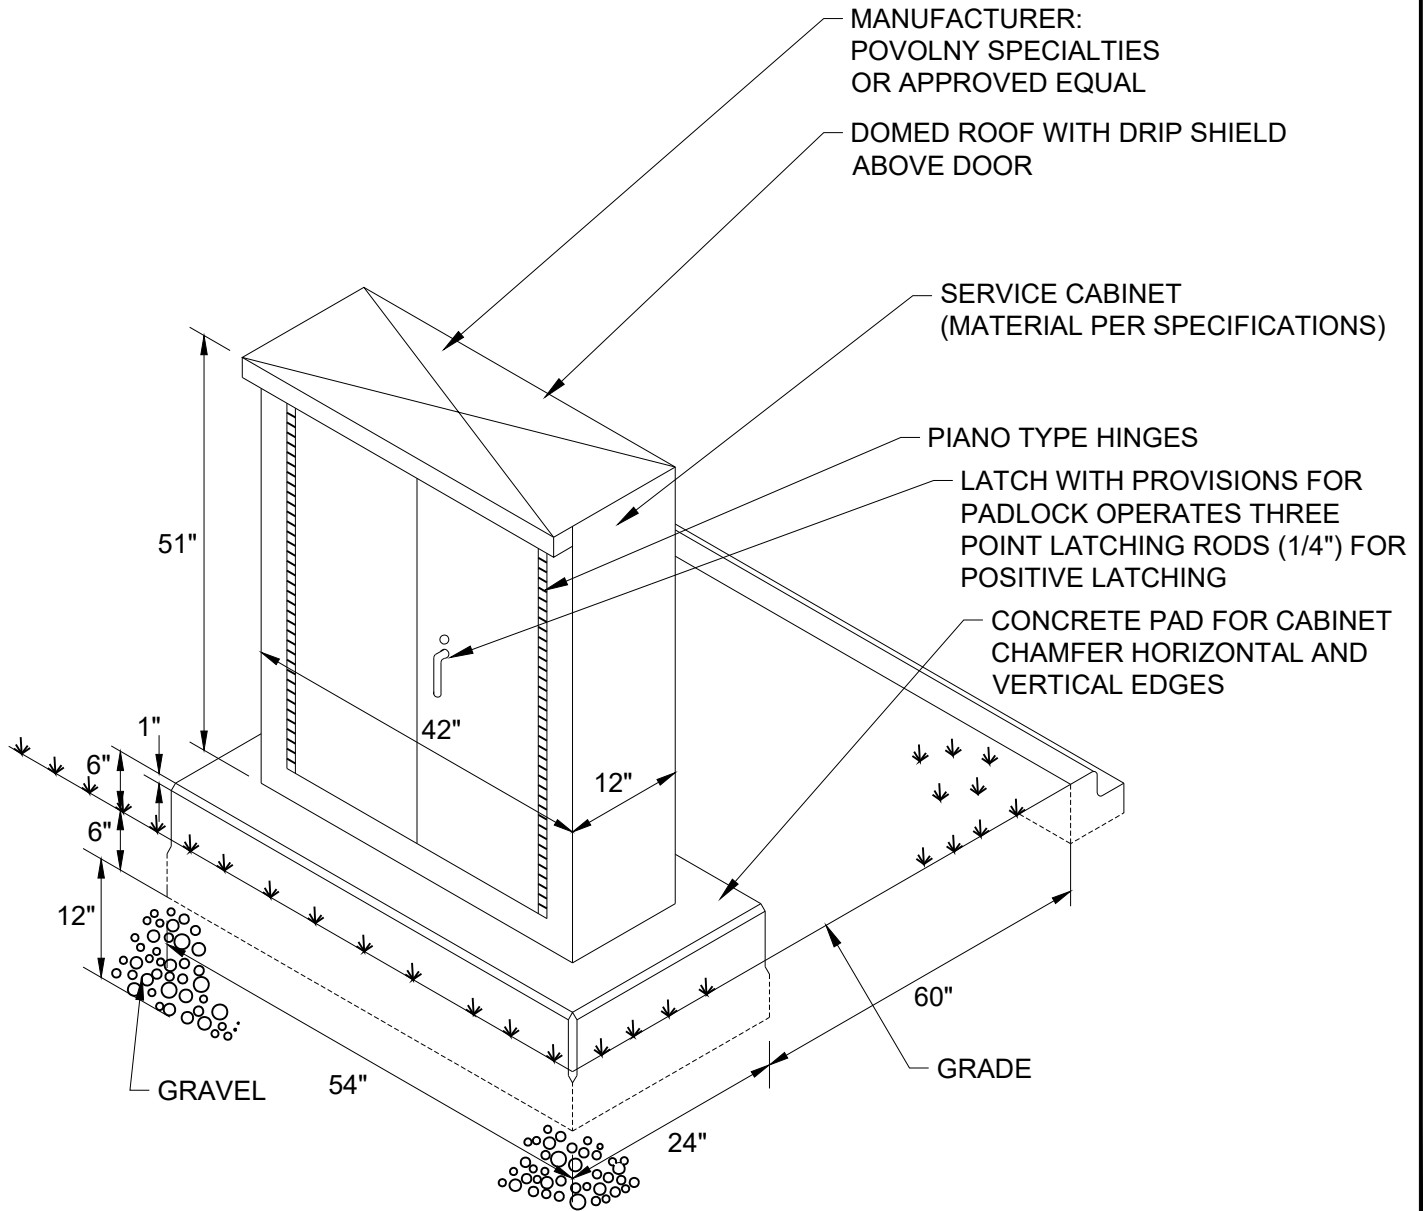

City Plate No.:

TRA-17

Last Revision:

12/18/2020

Section:

3600

STANDARD DETAILS

FEED POINT ENCLOSURE

City of Minot