


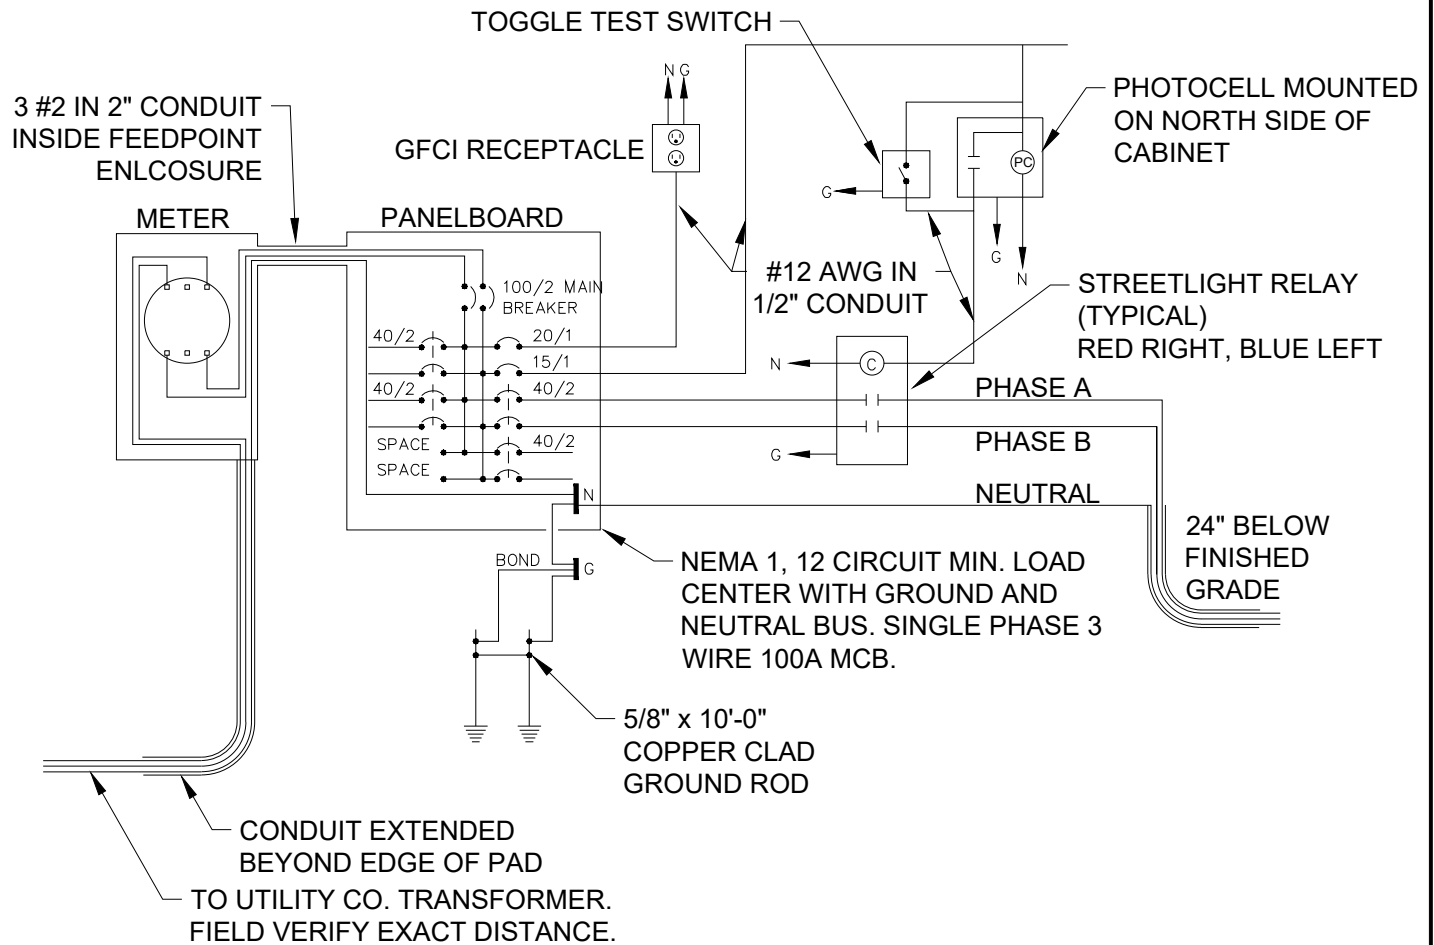

City Plate No.:

TRA-18

Last Revision:

12/18/2020

Section:

3600

STANDARD DETAILS

FEED POINT WIRING

City of Minot